



2 King James Avenue

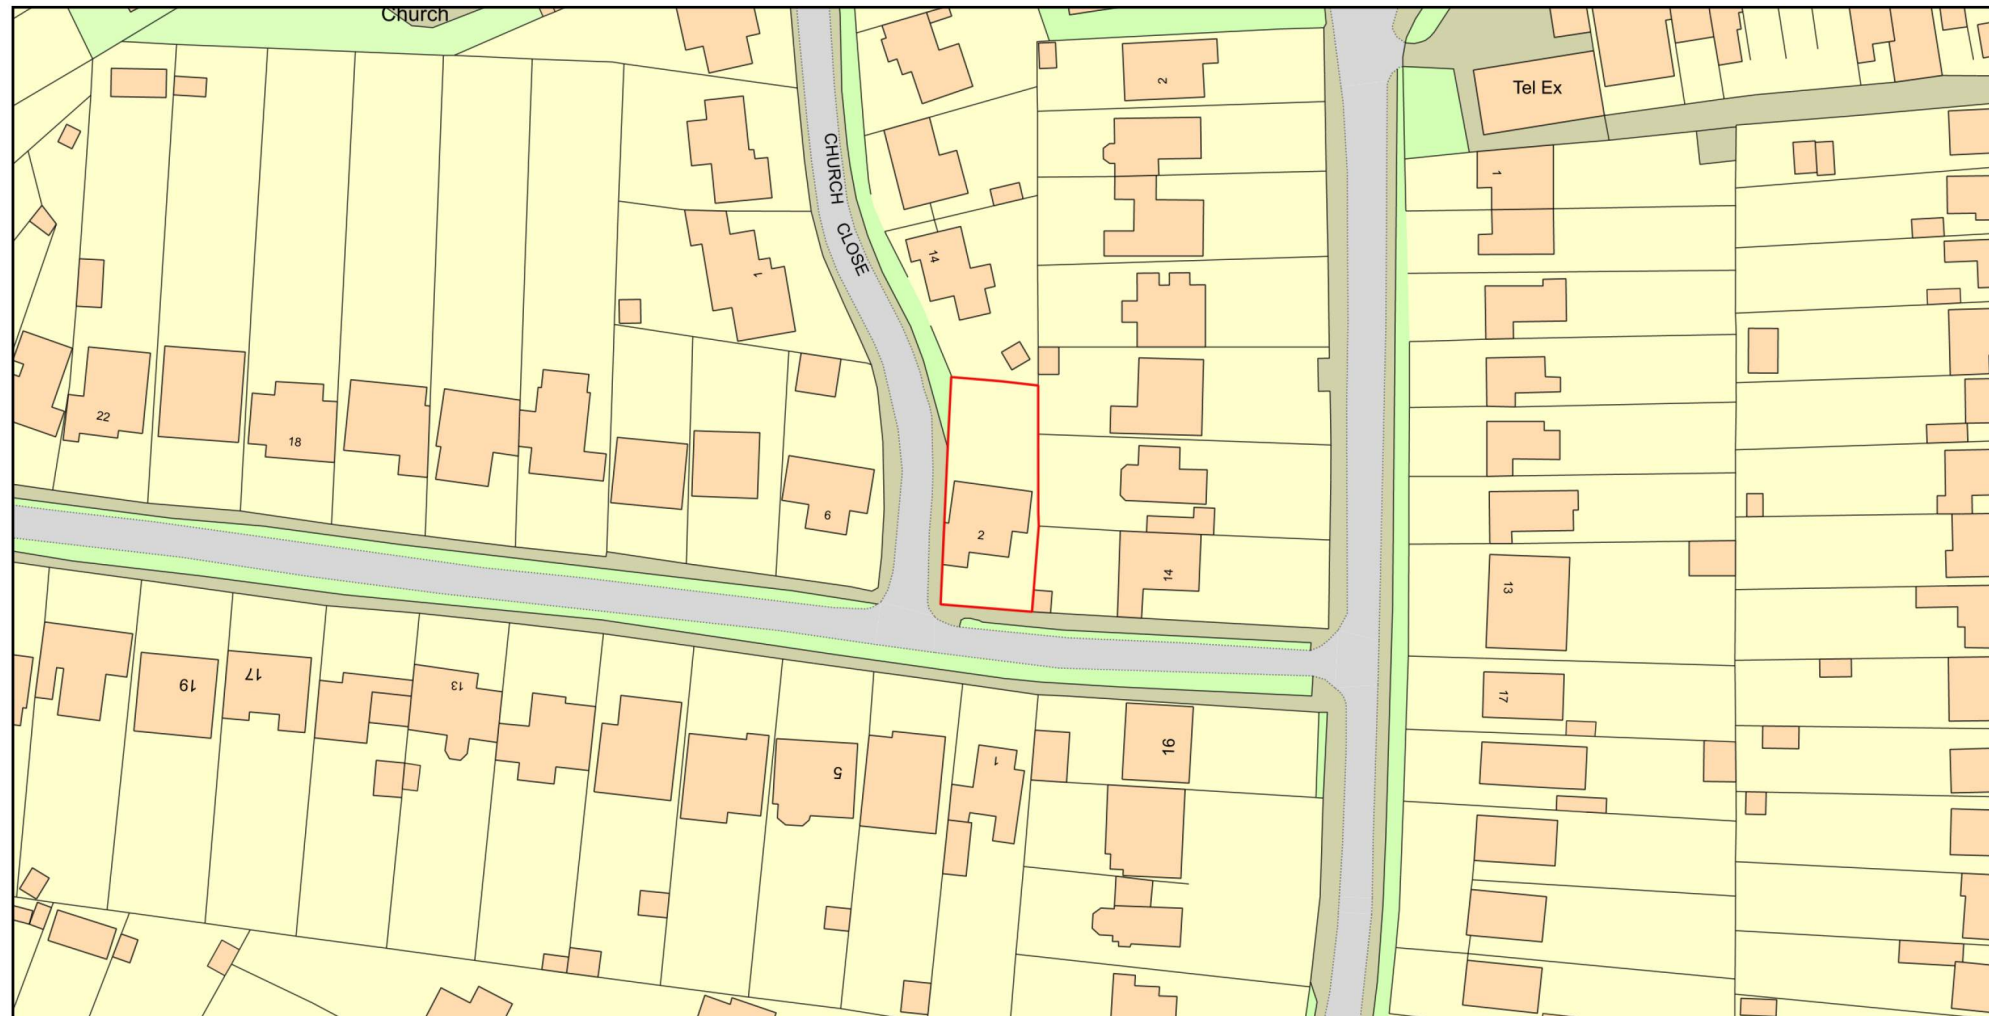

Plan Produced for: EN6 4LR
 Date Produced: 24 Feb 2022
 Plan Reference Number: TQRQM22055134713618
 Scale: 1:1250 @ A4

© Crown copyright and database rights 2021 OS 100042766

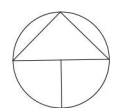

VISUAL SCALE 1:1250 @ A3



Scale	1:1250	Date	20/12/2021	Project name	2 King James Avenue	Sheet name	Block Plan		
Drawn by	BD	Checked by	IO	Project number	BD-011202	Rev	A	Metric	A3