


Location Plan

Site Address: Eisai Europe Limited, European Knowledge Centre, Mosquito Way, Hatfield, AL10 9SN

Date Produced: 09-Apr-2024

Scale: 1:2500 @A4

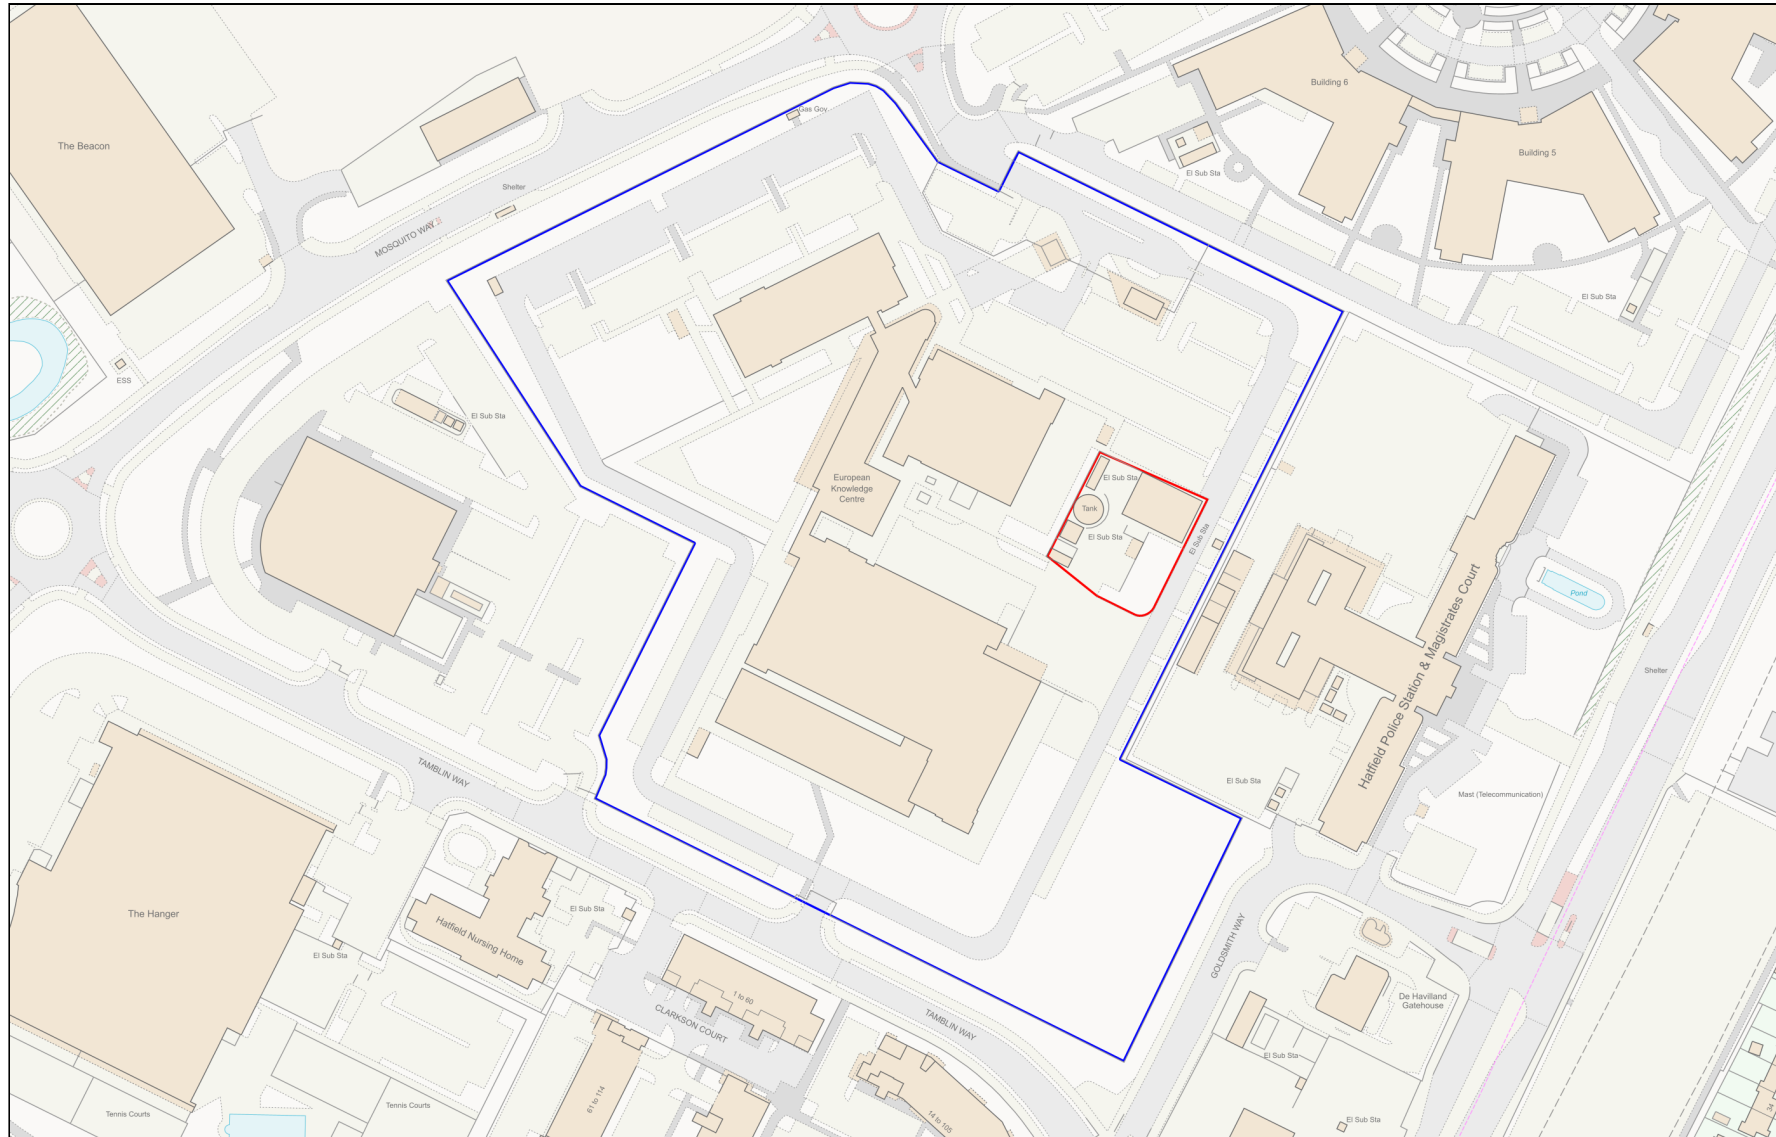

Planning Portal Reference: PP-12767800v1

