




View from outside (scale 1:10)

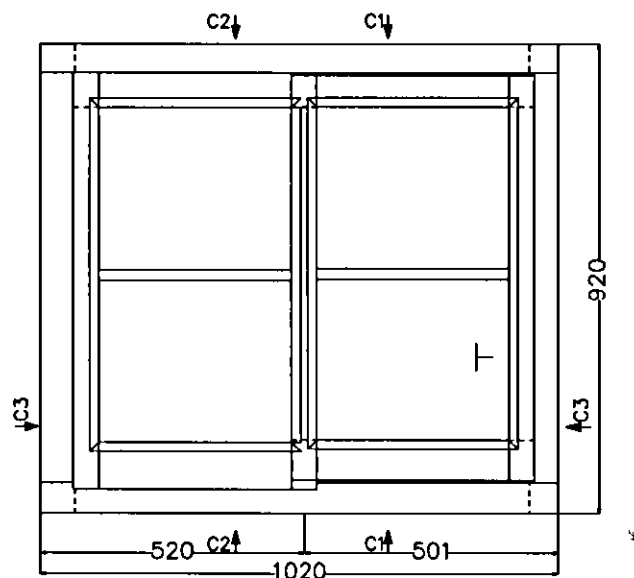


Section C2 (scale 1:5)

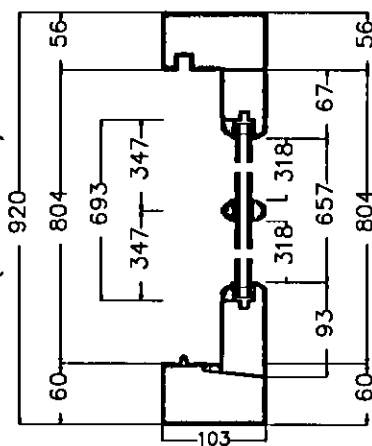

Section C1 (scale 1:5)

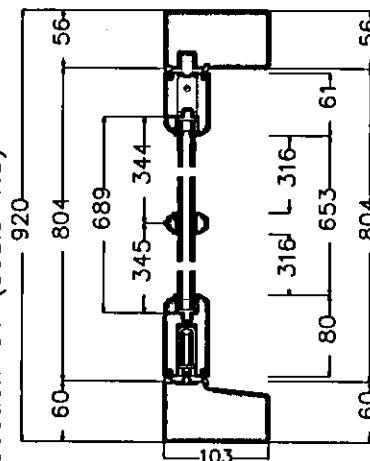

Section C3 (scale 1:5)

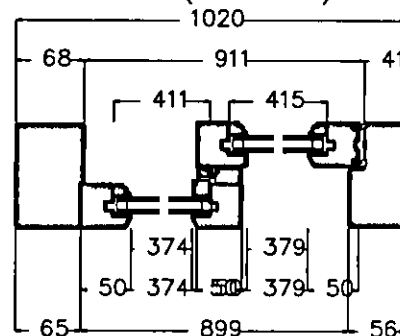

Comments

Customer: Admiral - Prescott
Job No.:
Ref: Item 1

16 OCT 2012
2012/1879

F/Sashes	
F/Ironm	
Glaze	
P/O/B	

Revision

Manufacturing Details

Project - Q19259

Drawing No	1
Scale	As shown on A3
Drawn by	Matthew Parker
Date	13.07.2012

GEORGE BARNSDALE
ESTABLISHED 1864

High Street, Donington,
Spalding, Lincs, PE11 4TA.
T: 01775 823000 F: 01775 823010
enquiries@georgebarnsdale.co.uk
www.georgebarnsdale.co.uk