



Basement

1 : 100

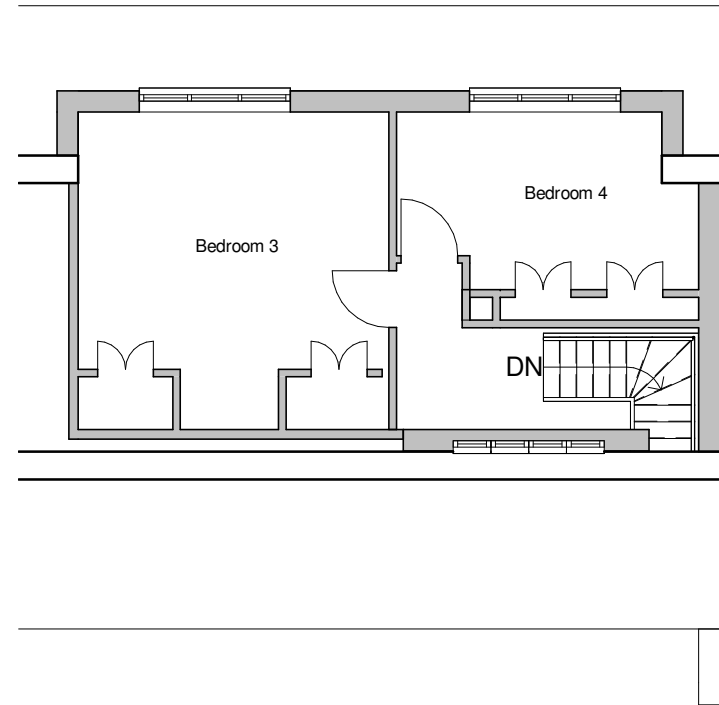

First Floor

1 : 100

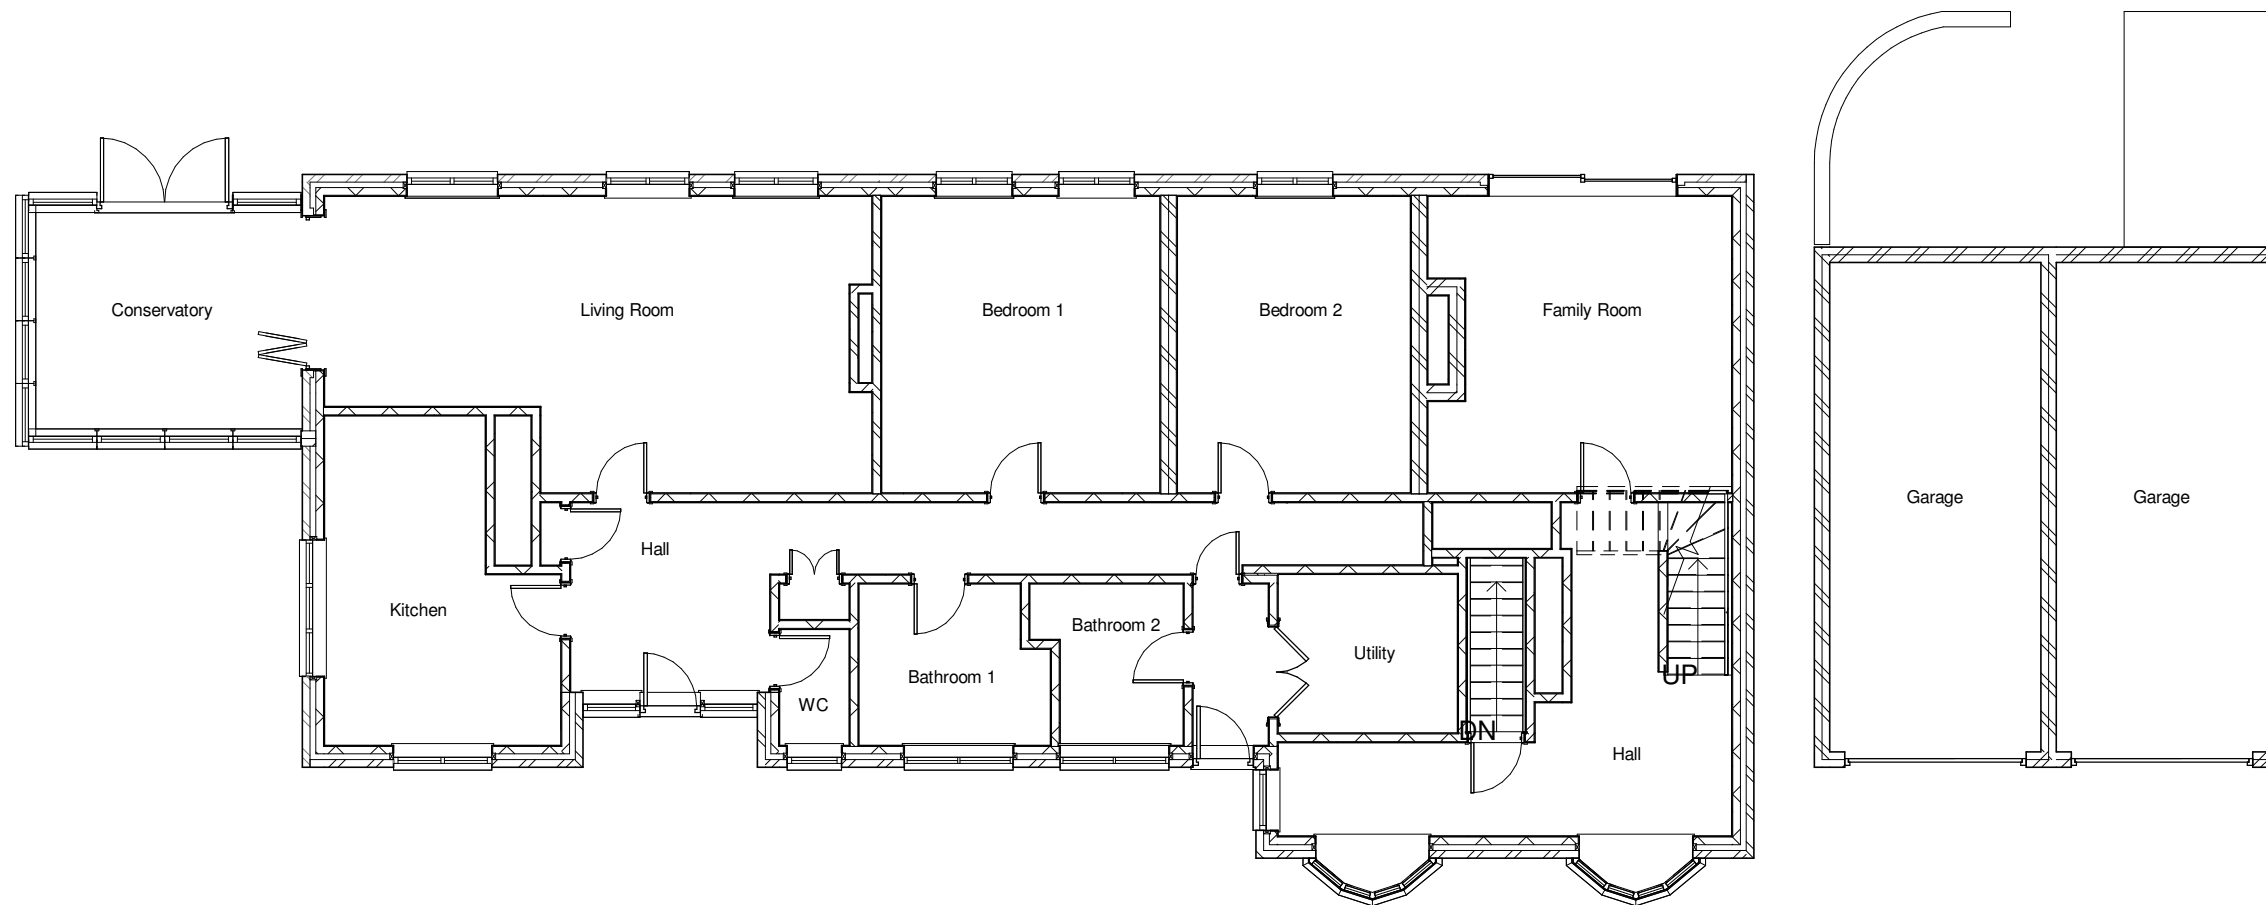

Ground Floor

1 : 100

Re v	Dat e	B y	Descriptio n



FREEDOM
ARCHITECTURE
LONDON

tel: 020 3633 5060 web:www.freedomarchitecture.co.uk

email: info@freedomarchitecture.co.uk

CLIENT

Jeremy Gelber

PROJECT ADDRESS

Manor Cottage
Vineyards Road
Potters Bar
EN6 4PQ

PROJECT

Demolition of Existing Dwelling and
Construction of New Dwelling House

DRAWING TITLE

Existing Plans

DATE

16/08/2017

SCALE @A3

1:100

REVISION DATE

REVISION

DRAWN

L-JL

CHECKED

PJ

DRAWING No

MC-R00-EX-102