



Basement

1 : 100

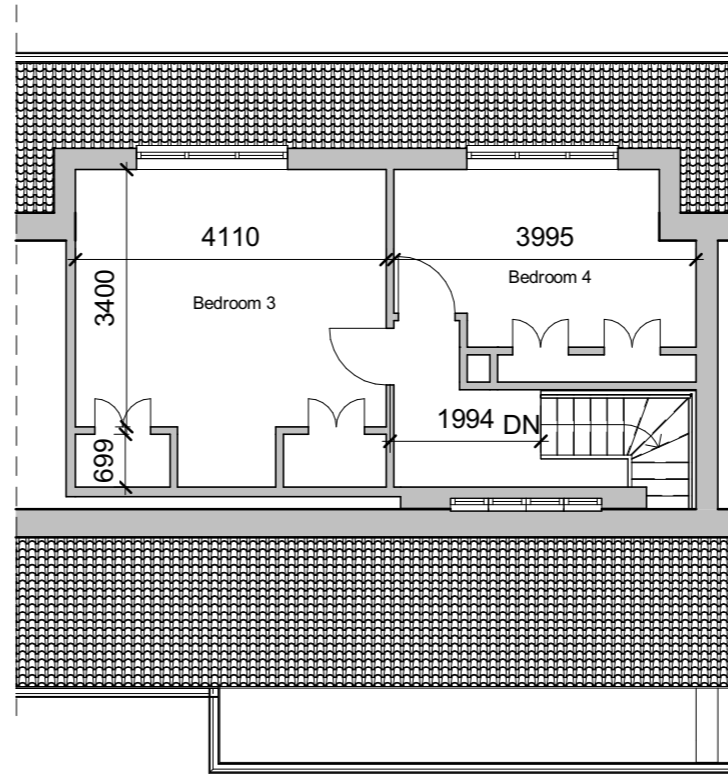

First Floor

1 : 100

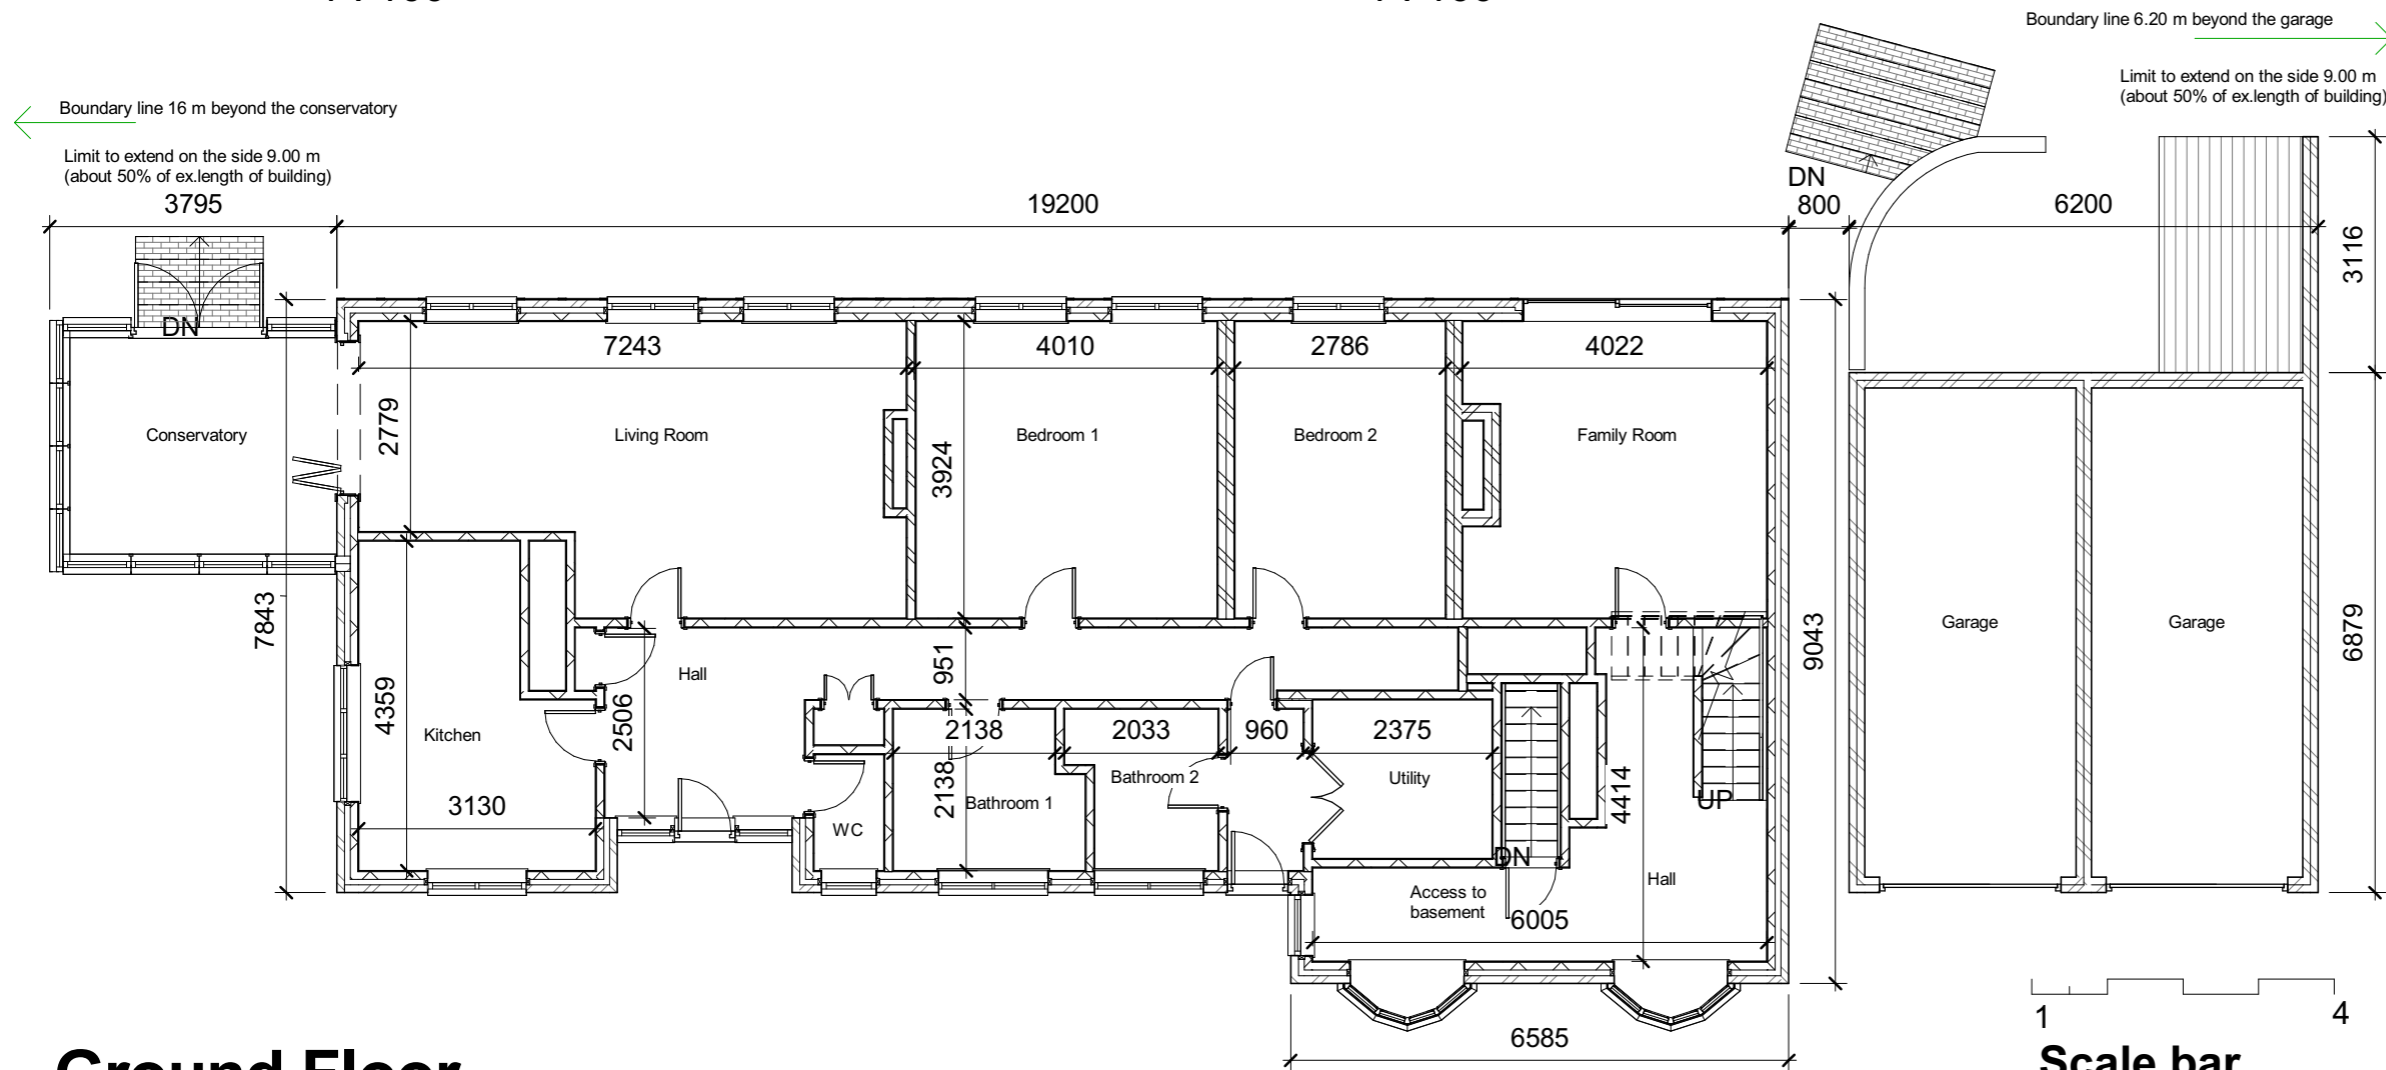

Ground Floor

1 : 100

Rev	Date	By	Description



tel: 020 3633 5060 web:www.freedomarchitecture.co.uk
email: info@freedomarchitecture.co.uk

CLIENT		Jeremy Gelber
PROJECT ADDRESS		Manor Cottage Vineyards Road Potters Bar EN6 4PQ
PROJECT		Side extension, outbuilding and loft into existing cottage
DRAWING TITLE		Existing Plans
DATE	07/11/2017	SCALE @A3 1:100
REVISION DATE	07/11/2017	REVISION
DRAWN	RR	CHECKED RR
DRAWING No		MC-R00-EX-102