



# Basement

1 : 100

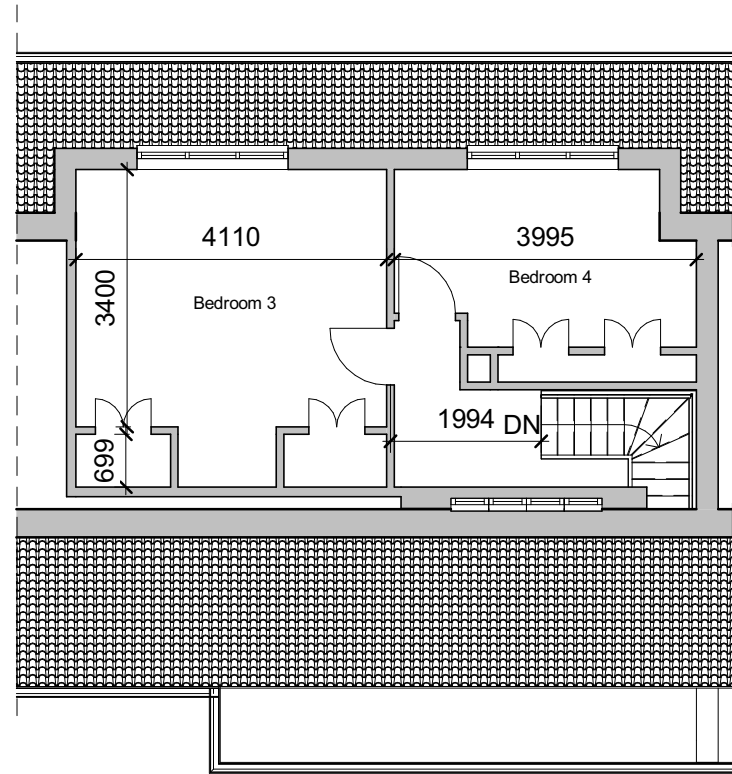

# First Floor

1 : 100

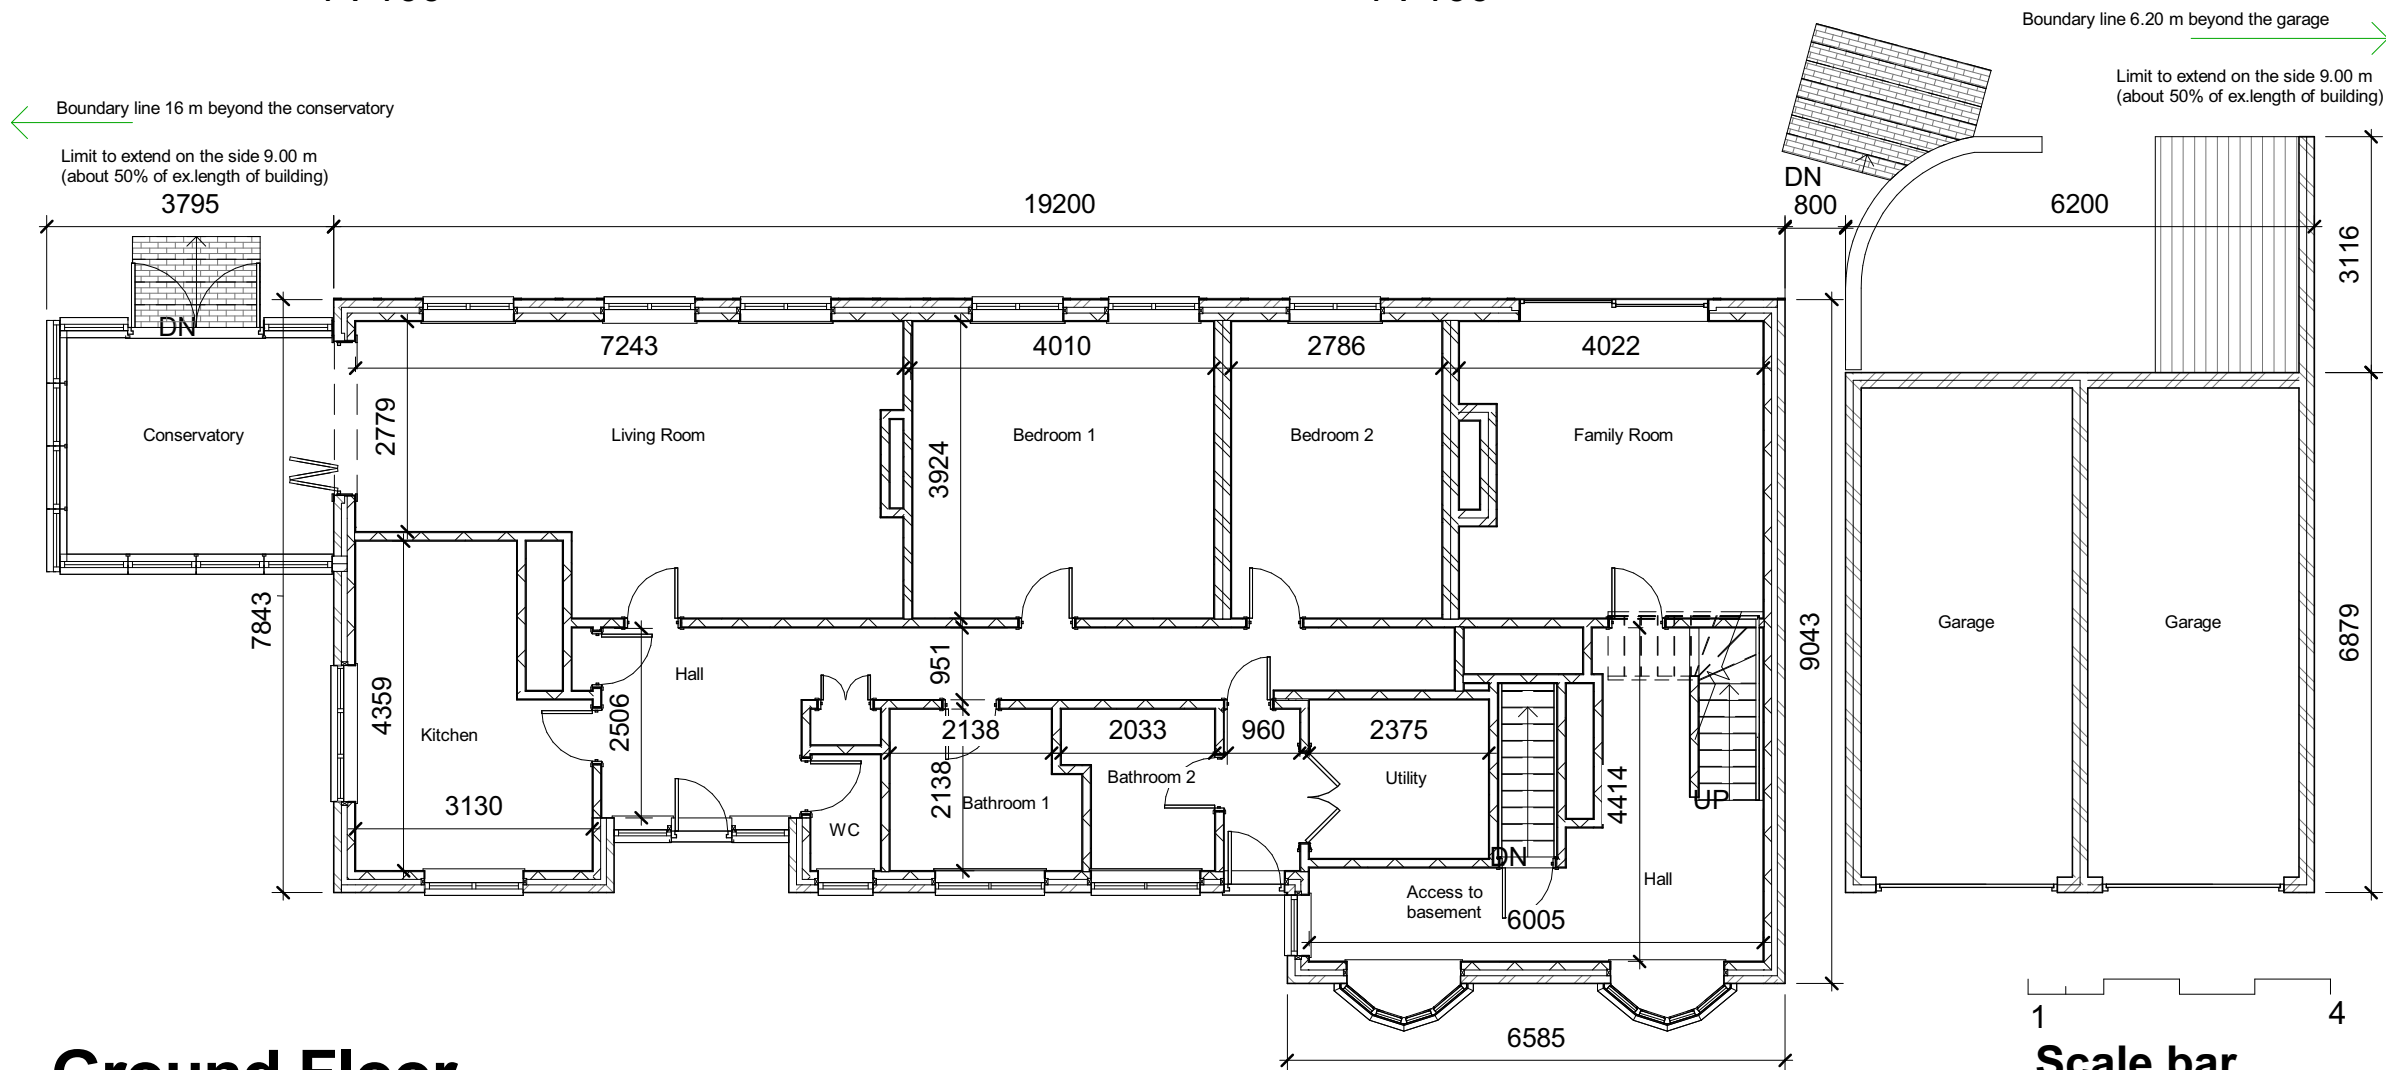

# Ground Floor

1 : 100

Rev	Date	By	Description

**FREEDOM ARCHITECTURE LONDON**

tel: 020 3633 5060 web: www.freedomarchitecture.co.uk  
email: info@freedomarchitecture.co.uk

**CLIENT**  
Jeremy Gelber

**PROJECT ADDRESS**  
Manor Cottage  
Vineyards Road  
Potters Bar  
EN6 4PQ

**PROJECT**  
Side extension, outbuilding and loft into existing cottage

**DRAWING TITLE**  
Existing Plans

**DATE** 07/11/2017 **SCALE @A3** 1:100

**REVISION DATE** 07/11/2017 **REVISION**

**DRAWN** RR **CHECKED** RR **DRAWING No** MC-R00-EX-102