


**Front 3D View**

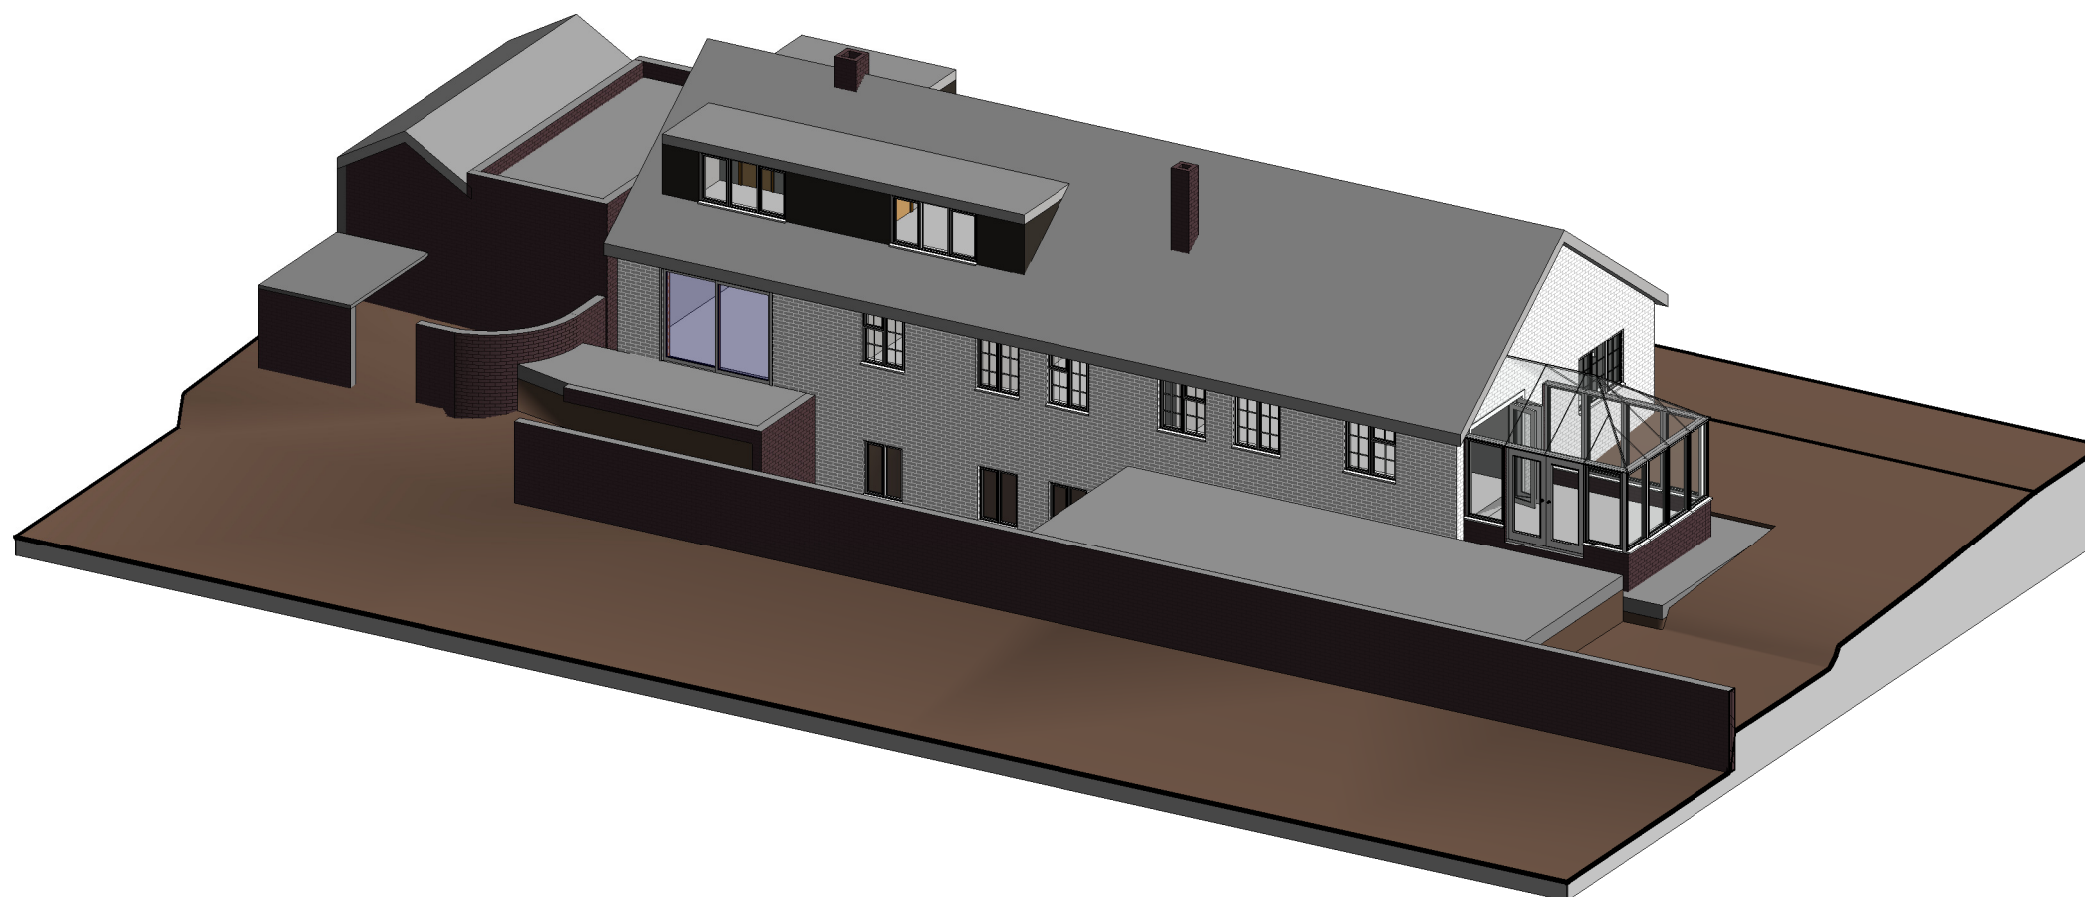

**Rear 3D View**

Re- v	Dat- e	B- y	Descriptio- n



tel: 020 3633 5060 web: www.freedomarchitecture.co.uk  
email: info@freedomarchitecture.co.uk

<b>CLIENT</b>		Jeremy Gelber
<b>PROJECT ADDRESS</b>		Manor Cottage Vineyards Road Potters Bar EN6 4PQ
<b>PROJECT</b>		Demolition of Existing Dwelling and Construction of New Dwelling House
<b>DRAWING TITLE</b>		Existing 3D Views
<b>DATE</b>	16/08/2017	<b>SCALE @A3</b> As Indicated
<b>REVISION DATE</b>		<b>REVISION</b>
<b>DRAWN</b>	<b>CHECKED</b>	<b>DRAWING No</b>
L-JL	PJ	MC-R00-EX-104