


**Front 3D View**



**Rear 3D View**

Re- v	Dat- e	B- y	Descriptio- n

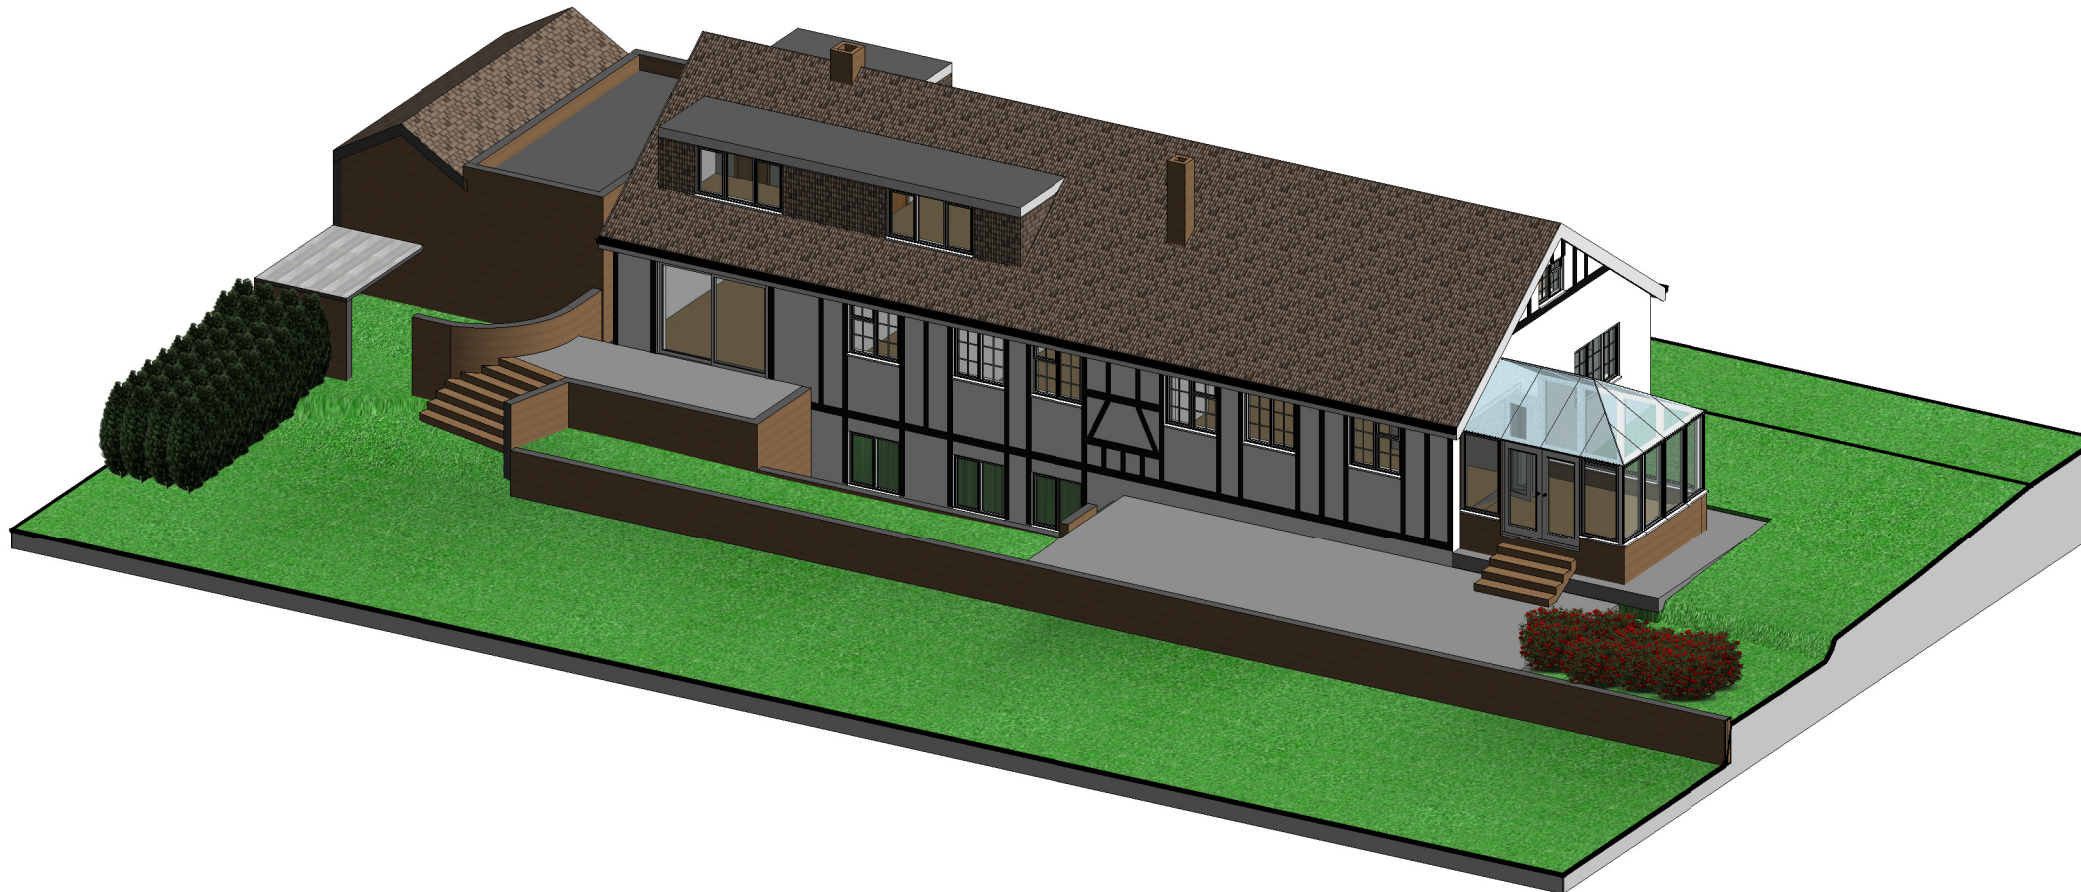

**FREEDOM  
ARCHITECTURE  
LONDON**

tel: 020 3633 5060 web: www.freedomarchitecture.co.uk

email: info@freedomarchitecture.co.uk

<b>CLIENT</b>		Jeremy Gelber	
<b>PROJECT ADDRESS</b>		Manor Cottage Vineyards Road Potters Bar EN6 4PQ	
<b>PROJECT</b>		Demolition of Existing Dwelling and Construction of New Dwelling House	
<b>DRAWING TITLE</b>		Existing 3D Views	
<b>DATE</b>	16/08/2017	<b>SCALE @A3</b>	As Indicated
<b>REVISION DATE</b>		<b>REVISION</b>	
<b>DRAWN</b>	L-JL	<b>CHECKED</b>	PJ
<b>DRAWING No</b>		MC-R00-EX-104	