




**Front 3D View**

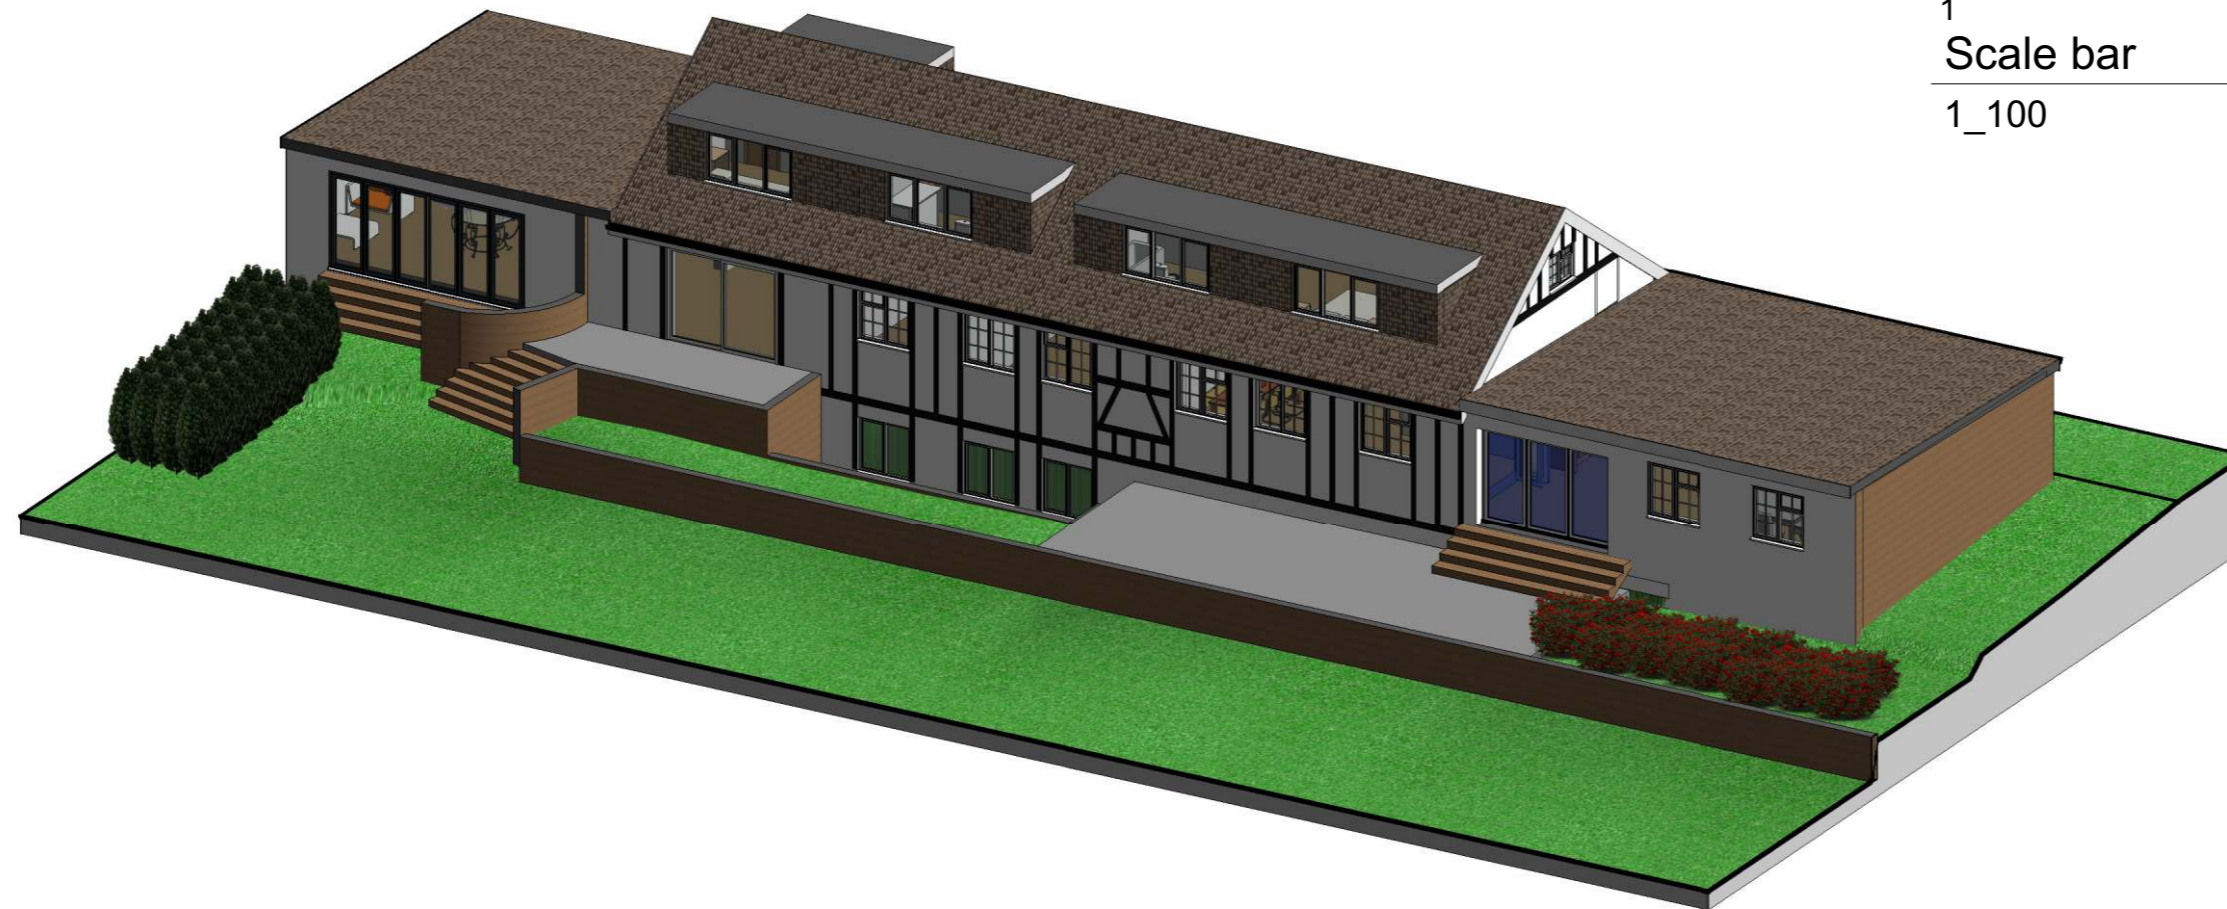

**Rear 3D View**

Rev	Date	By	Description



tel: 020 3633 5060 web:www.freedomarchitecture.co.uk  
email: info@freedomarchitecture.co.uk

**CLIENT**  
Jeremy Gelber

**PROJECT ADDRESS**  
Manor Cottage  
Vineyards Road  
Potters Bar  
EN6 4PQ

**PROJECT**  
Side extension, outbuilding and loft into existing cottage

**DRAWING TITLE**  
Proposed 3D Views

<b>DATE</b> 07/11/2017	<b>SCALE @A3</b> As Indicated
---------------------------	----------------------------------

<b>REVISION DATE</b>	<b>REVISION</b>
----------------------	-----------------

<b>DRAWN</b> RR	<b>CHECKED</b> RR	<b>DRAWING No</b> MC-R00-PR-104
--------------------	----------------------	------------------------------------