


**G/FLOOR - BLOCK PLAN\_PROPOSED**  
Scale 1:200

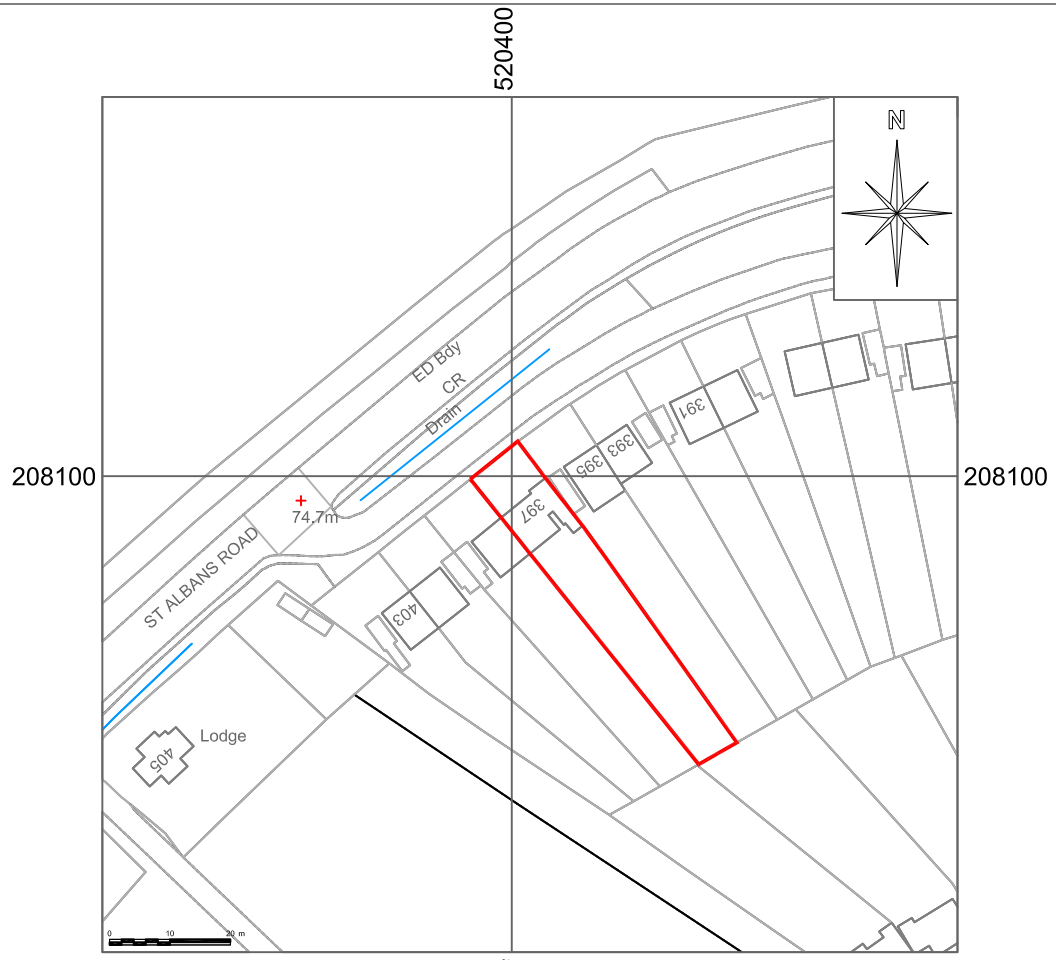

**SITE LOCATION PLAN -**  
Scale 1:1250

**NOTES**

1. COPYRIGHT:  
This drawing is the copyright of M. Dhanjal & Associates Limited and reproduction without prior consent is expressly forbidden.
2. GENERAL:  
(a). This drawing is produced for Planning purposes only it's use for any other purpose is with discretion. No work should commence until all approvals are in place.
3. Materials detrimental to the environment are not to be used.
4. All dimensions are in millimetres unless otherwise specified.
5. The PARTY WALL etc. ACT 1996.  
The client is required to serve written notice to the adjoining neighbouring properties of your intention to carry out work to party walls etc. or any excavations.



| REV | AMENDMENT | DATE |
|-----|-----------|------|
|     |           |      |

**M DHANJAL AND ASSOCIATES Ltd**  
9 Wellwood Road  
Goodmayes, Ilford,  
Essex IG3 8TR  
  
07568355345  
EMAIL: MDASSOCIATESLIMITED@GMAIL.COM

CLIENT: Mr BAHRAM AJOODAN-POOR

SITE:  
397 ST ALBANS ROAD WEST  
HATFIELD  
AL10 9RU

PROJECT:  
  
ERECTION OF A SINGLE STOREY REAR  
EXTENSION AND SIDE EXTENSION

TITLE: EXISTING OS PLAN & PROPOSED  
BLOCK PLAN

|                                       |               |                              |
|---------------------------------------|---------------|------------------------------|
| SCALE:<br>1:200/1:1250                | DRAWN:<br>MSD | REV:                         |
| DATE:<br>06 - 2017                    | CHECKED:      |                              |
| STATUS:<br>PRIOR APPROVAL<br>PLANNING | SIZE:<br>A3   | DRAWING. No.<br>MDHA/0617/01 |