

ALL SETTING OUT TO BE CHECKED ON SITE
& AGREED WITH CLIENT PRIOR TO COMMENCEMENT
OF WORKS

ALL STRUCTURAL DESIGN TO BE CARRIED OUT BY A
QUALIFIED STRUCTURAL ENGINEER


ALL BUILDING WORK TO CONFORM TO THE CURRENT
BUILDING REGULATIONS, BRITISH STANDARDS & CODES
OF PRACTICE

PLOT @ A3 SIZE

**MANAGING HEALTH & SAFETY (CDM
REGULATIONS 2015)**

The client is responsible for the appointment of a
competent builder who shall :-

- (a) avoid risks where possible;
- (b) evaluate those risks that cannot be avoided; and
- (c) put in place proportionate measures that control
them at source.

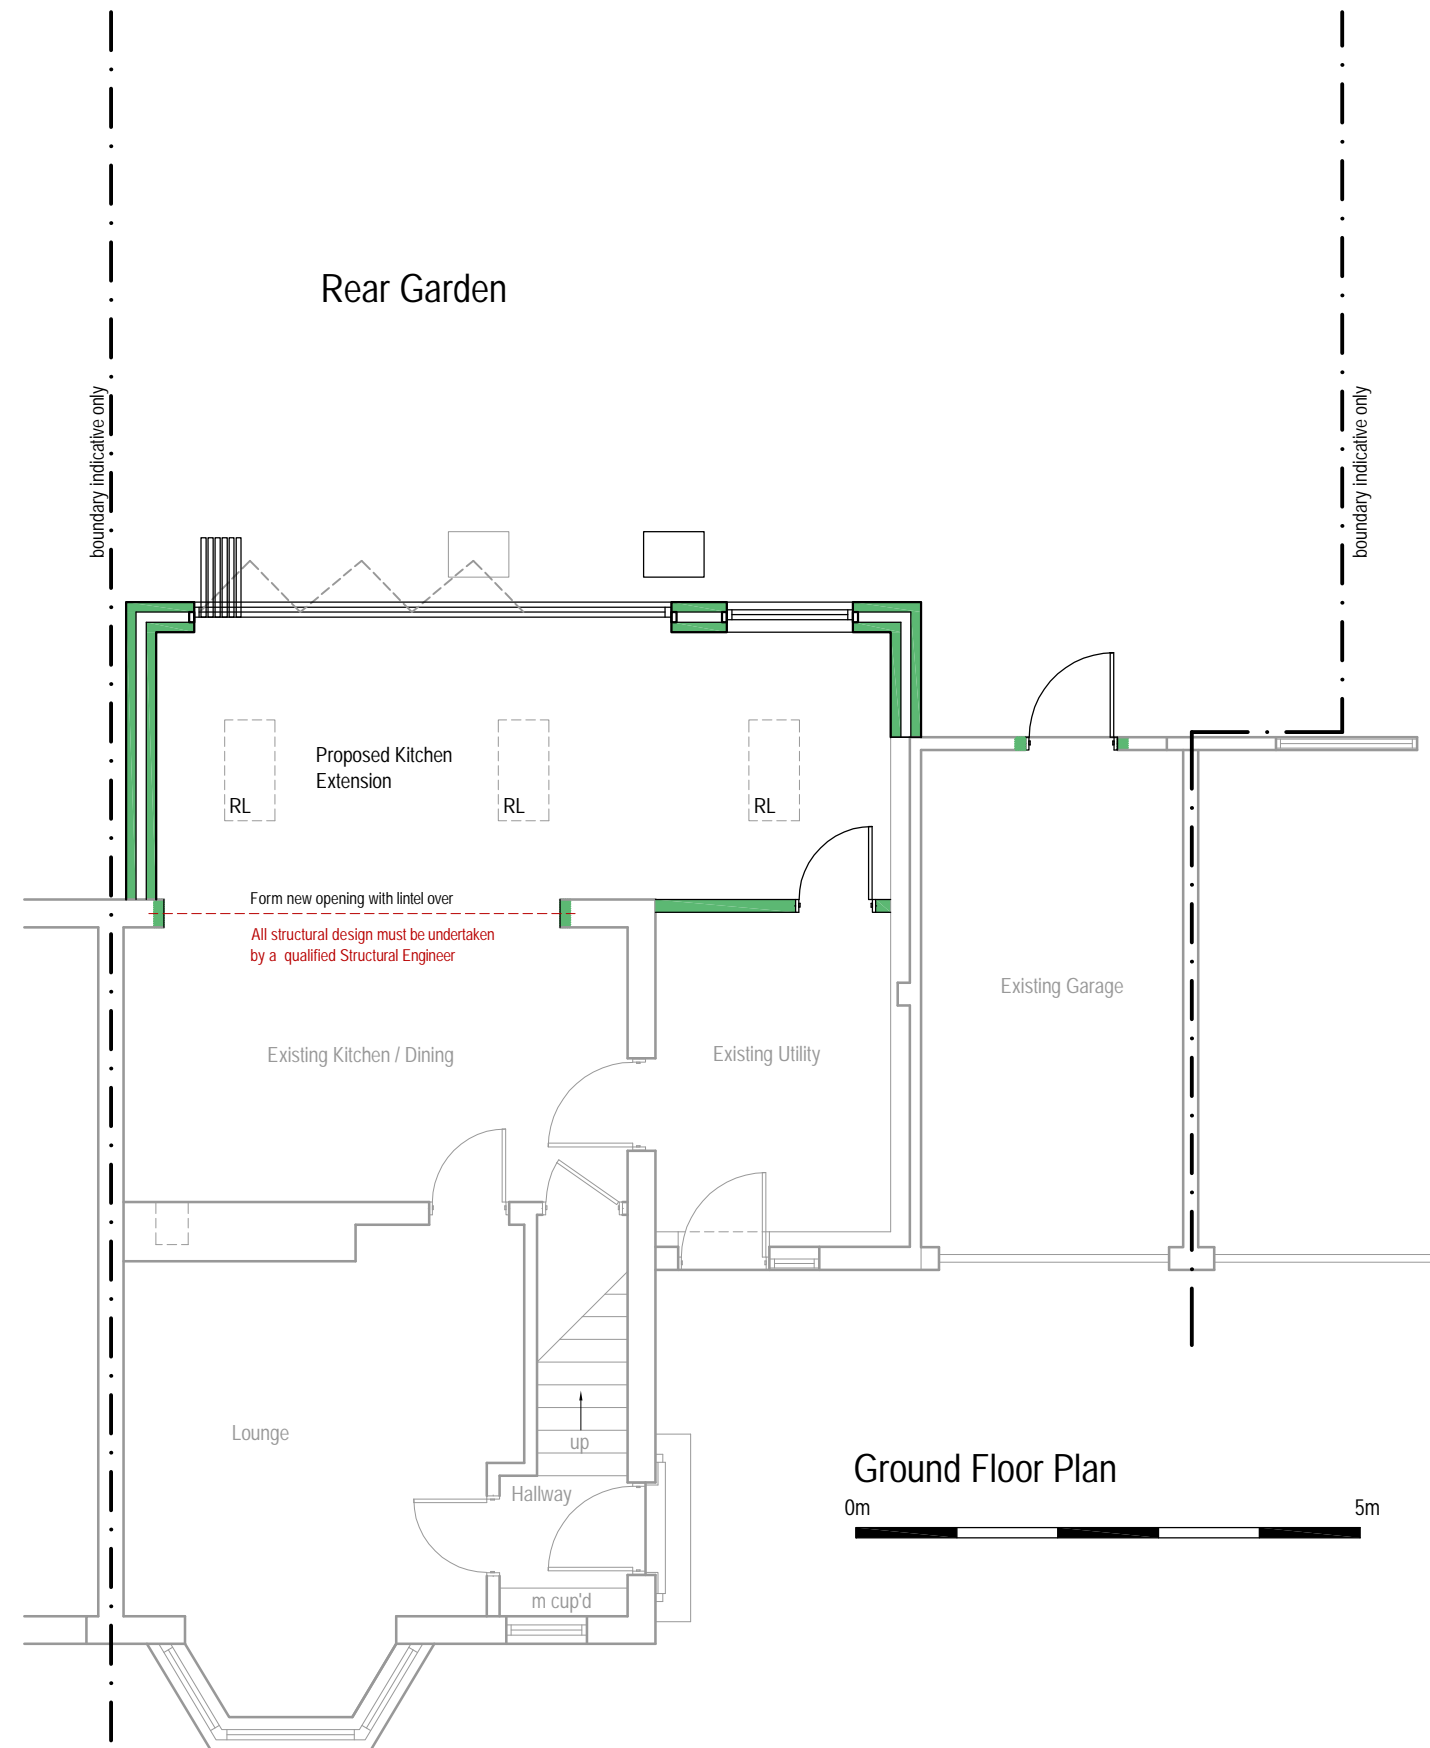

THIS DRAWING SHOULD BE PLOTTED @ A3

PLANNING DRAWING

| | | | | | | |
|----------|---------------------------------|--|------------------|---------|----------------|----------|
| Contract | PROPOSED EXTENSION | | PROPOSED GF PLAN | | REV. | |
| | 171 PARKWAY | | Scale | Date | Drawn | Checked |
| | WELWYN GDN CITY, HERTS, AL8 6JA | | 1:75 | 06.2018 | | |
| Title | | | | | Drawing Number | Revision |
| | | | | MP-04 | | |