


Notes
 1- This drawing is not for construction.
 2- All dimensions are to be checked on site and the Architect is to be inform of any discrepancies before construction commences.
 3- All references to drawings refer to current revision of that drawing.
 4- The drawings are ADA GROUP property and should not be copied, reproduced or disclosed without written permission.



ADA Group
 453 West Green Rd.
 London N15 3PW
 info@adagroup.org.uk
 0208 881 7466

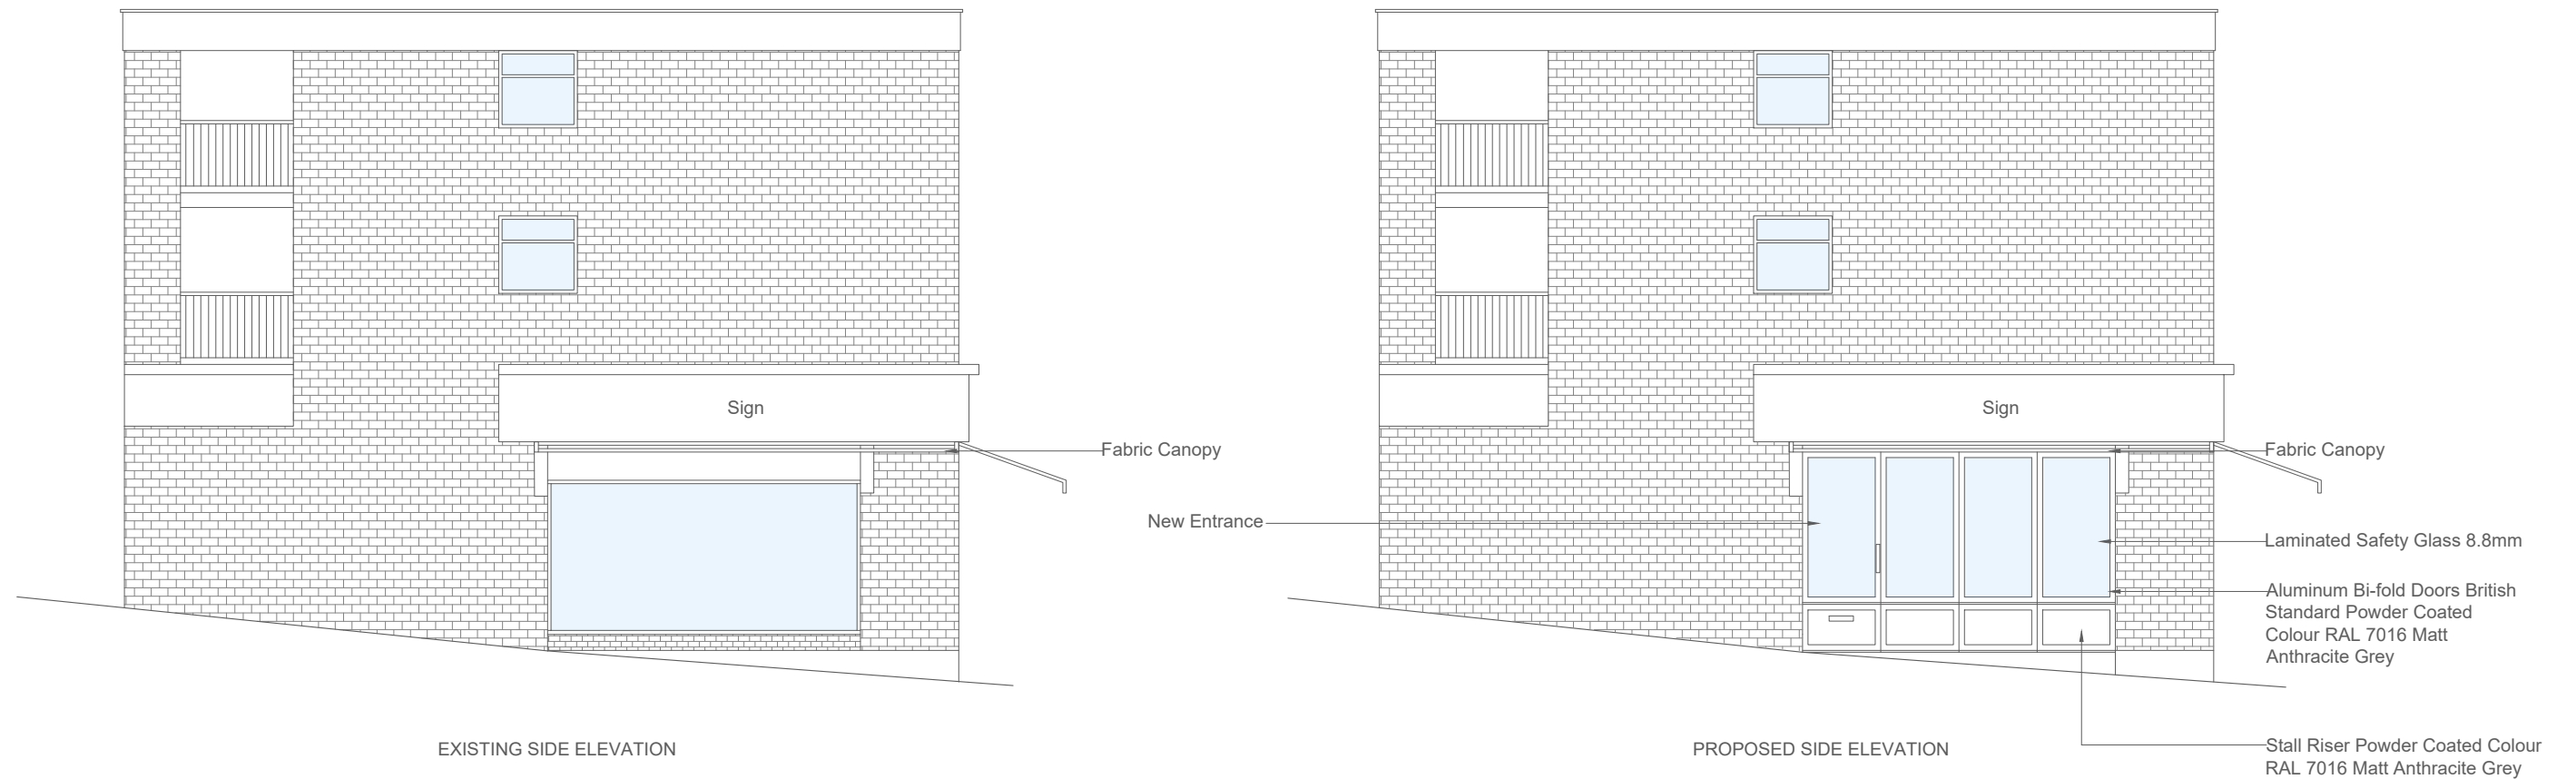

ADDRESS
 1 Maynard Place, Cuffley, Potters Bar, EN6 4JA

1/100 @A3

PROJECT
 Existing/Proposed Side Elevation



CLIENT		
DATE 19.10.2020	REFERENCE NUMBER MP-1910-EPSE	
DRAWN BY	SHEET	REV
CHECKED BY		