


Indicative Plant Schedule

Plant species	Pot size	Density	Notes
Mix 1			
Achillea filipendulina 'Sumer Pastels'	1L	4 per metre	Randomly planted in groups of 3,5 or 7
Corynephorus 'Spikey Blue'	1L	4 per metre	
Mix 2			
Festuca gluca	1L	4 per metre	
Geranium 'Rozanne'	1L	4 per metre	
Mix 3			
Gaillardia 'Snappy'	1L	4 per metre	
Osteospermum jacundum var. compactum	1L	4 per metre	
Mix 4			
Nepeta cataria 'Six Hills Giant'	3L	3 per metre	Planted alternately in groups of 3
Rosemary 'Miss Jessop Upright'	3L	3 per metre	
Mix 5			
Lagrus ovatus	1L	4 per metre	Randomly planted in groups of 3,5 or 7
Senecio cineraria 'Silver Dust'	1L	4 per metre	
Mix 6			
Molinia 'Edith Dudsus	1L	4 per metre	
Panicum virgatum	1L	4 per metre	
Mix 7			
Hebe 'Autumn Glory'	3L	3 per metre	Planted alternately in groups of 3
Hebe 'Rhubarb and Custard'	3L	3 per metre	
Focal shrub			
Tamarix ramosisma 'Pink Cascade'	10L	As indicated	
Focal grass			
Fargesia muricellae	10L	As indicated	

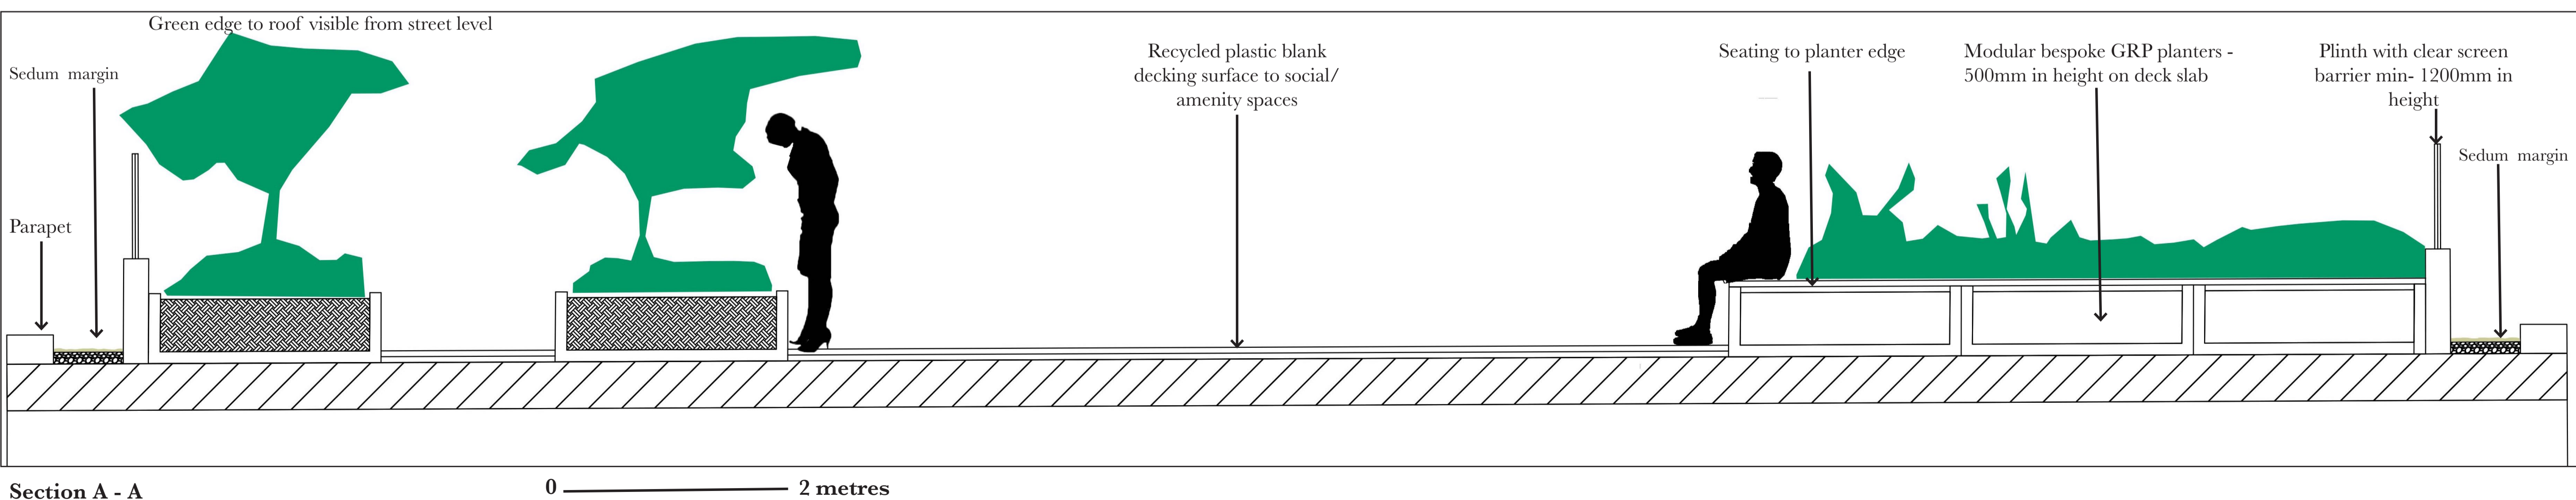

DRAWING Main Roof Garden -Landscape Strategy			
PROJECT Comet Way			
CLIENT Comet Way Limited			
SCALE NTS	DATE Nov.2020	DRAWN SW	
DRAWING NUMBER BLA021-003	REVISION A		