


Front 3D View



Rear 3D View

| Rev | Date | By | Description |
|-----|------|----|-------------|
| | | | |

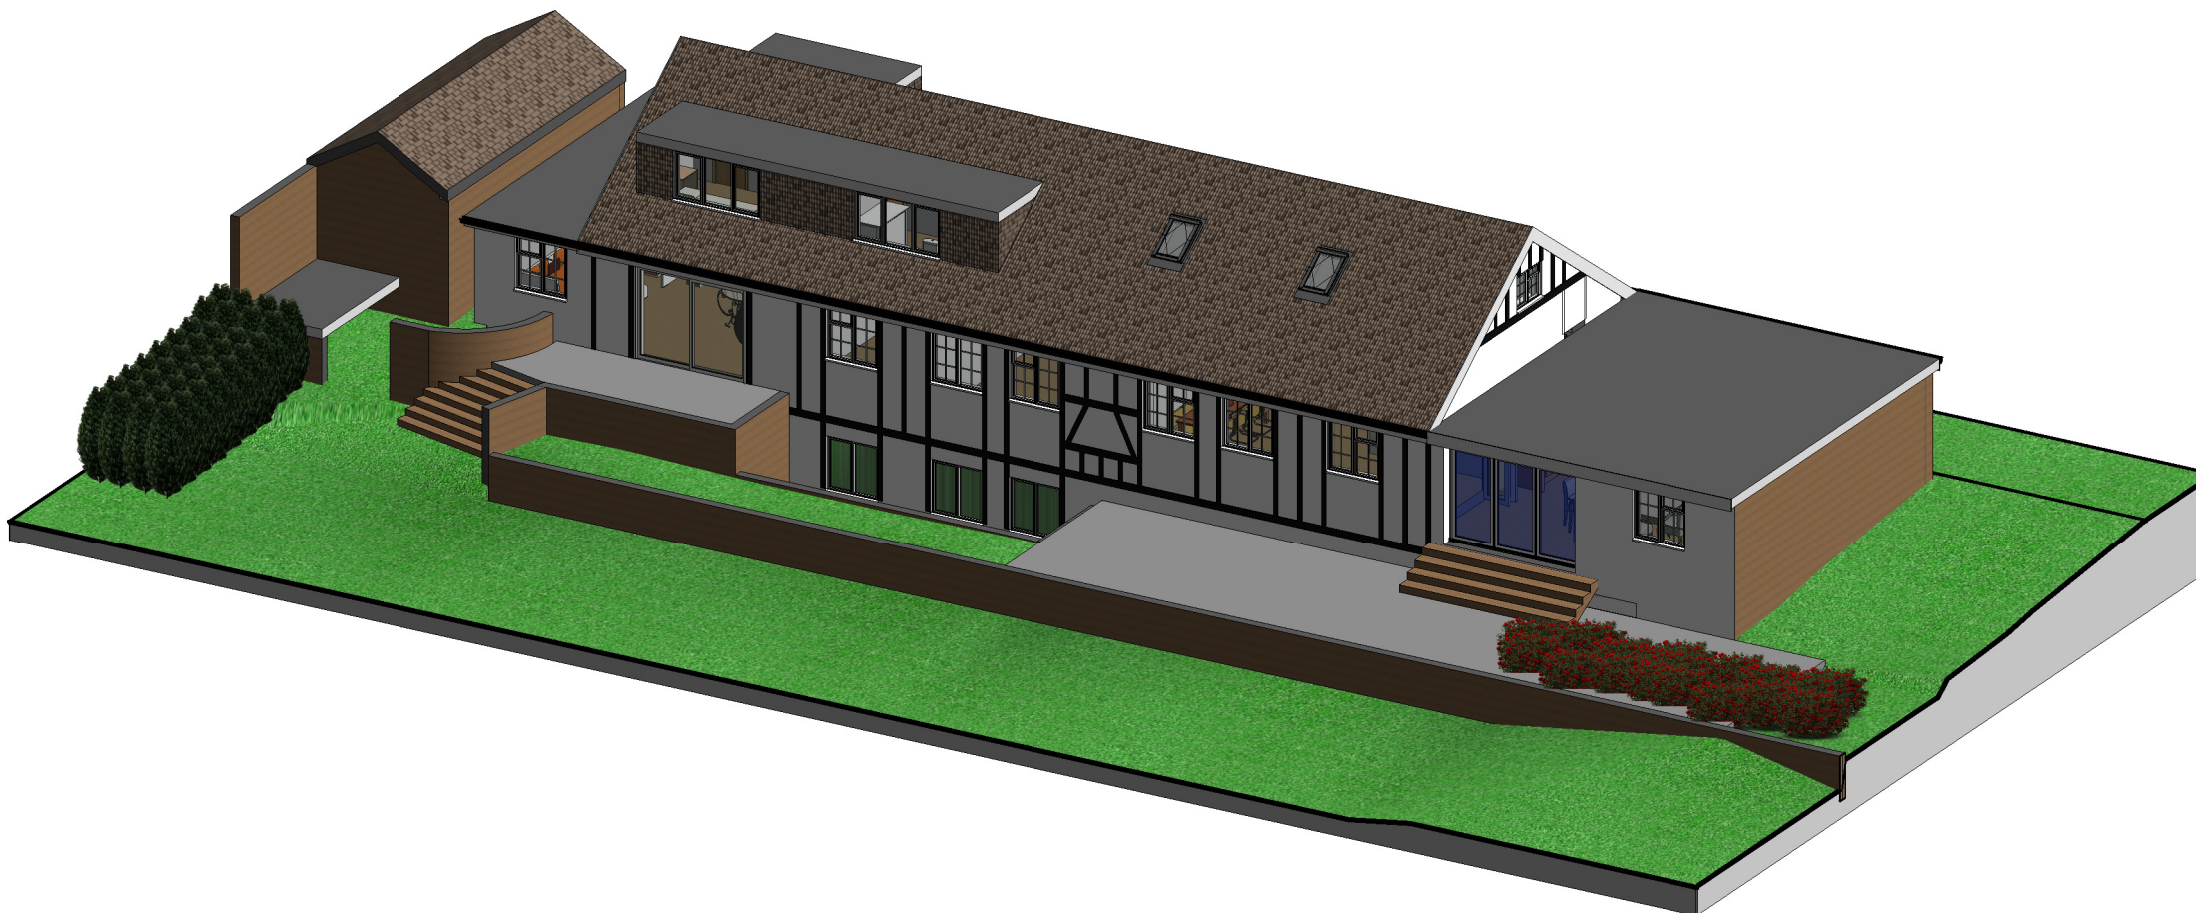

**FREEDOM
ARCHITECTURE
LONDON**

tel: 020 3633 5060 web: www.freedomarchitecture.co.uk
email: info@freedomarchitecture.co.uk

CLIENT
Jeremy Gelber

PROJECT ADDRESS
Manor Cottage
Vineyards Road
Potters Bar
EN6 4PQ

PROJECT
Side extension, outbuilding and loft into
existing cottage

DRAWING TITLE
Proposed 3D Views

| | |
|---------------------------|-------------------------------------|
| DATE 15/01/2018 | SCALE @A3 As Indicated |
|---------------------------|-------------------------------------|

| | |
|----------------------|-------------------------------|
| REVISION DATE | REVISION 06/02/2018 |
|----------------------|-------------------------------|

| | | |
|--------------------|----------------------|------------------------------------|
| DRAWN RR | CHECKED RR | DRAWING No MC-R00-PR-104 |
|--------------------|----------------------|------------------------------------|