



Notes
 NOTE! Prior to commencement of the works, builder to check all dimensions stated and any errors or omissions to be reported to the designer. Builder to check existence of underground services on site prior to commencement. This drawing to be read in conjunction with any accompanying specification.

WHEATCROFT
 PLANNING
 OFFICE COPY
 08 JUN 2011
 No: 2011/991

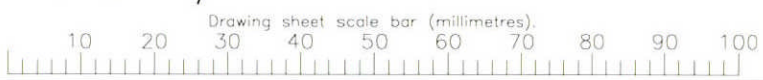

Drawing Title: Block Plan		Client: Mr and Mrs D Wheatcroft 12 East View Essendon Herts AL9 6HG	
Sheet No. 1 of 1		Drawing No: 12EV1-3	
Drn: N.A.	Scale: 1:200	Revision:	Original Drawing Size: A3
Date: May 2011			

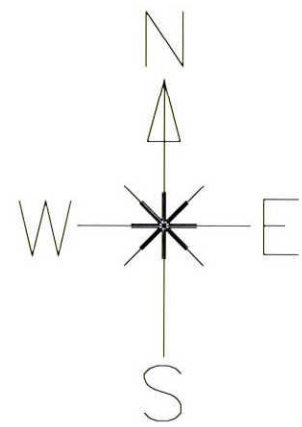

NICHOLAS AMBROSE
 C.A.D. design & draughting
 63 Ellenborough Close, Thorley Park
 Bishops Stortford, Herts CM23 4HT.
 Tel. 0870 4906836 Mobile: 0794 1636028

PROJECT: Proposed First Floor Extension to No 12 East View,
 Essendon, Herts, AL9 6HG