


SITE LOCATION PLAN

SCALE 1:1250

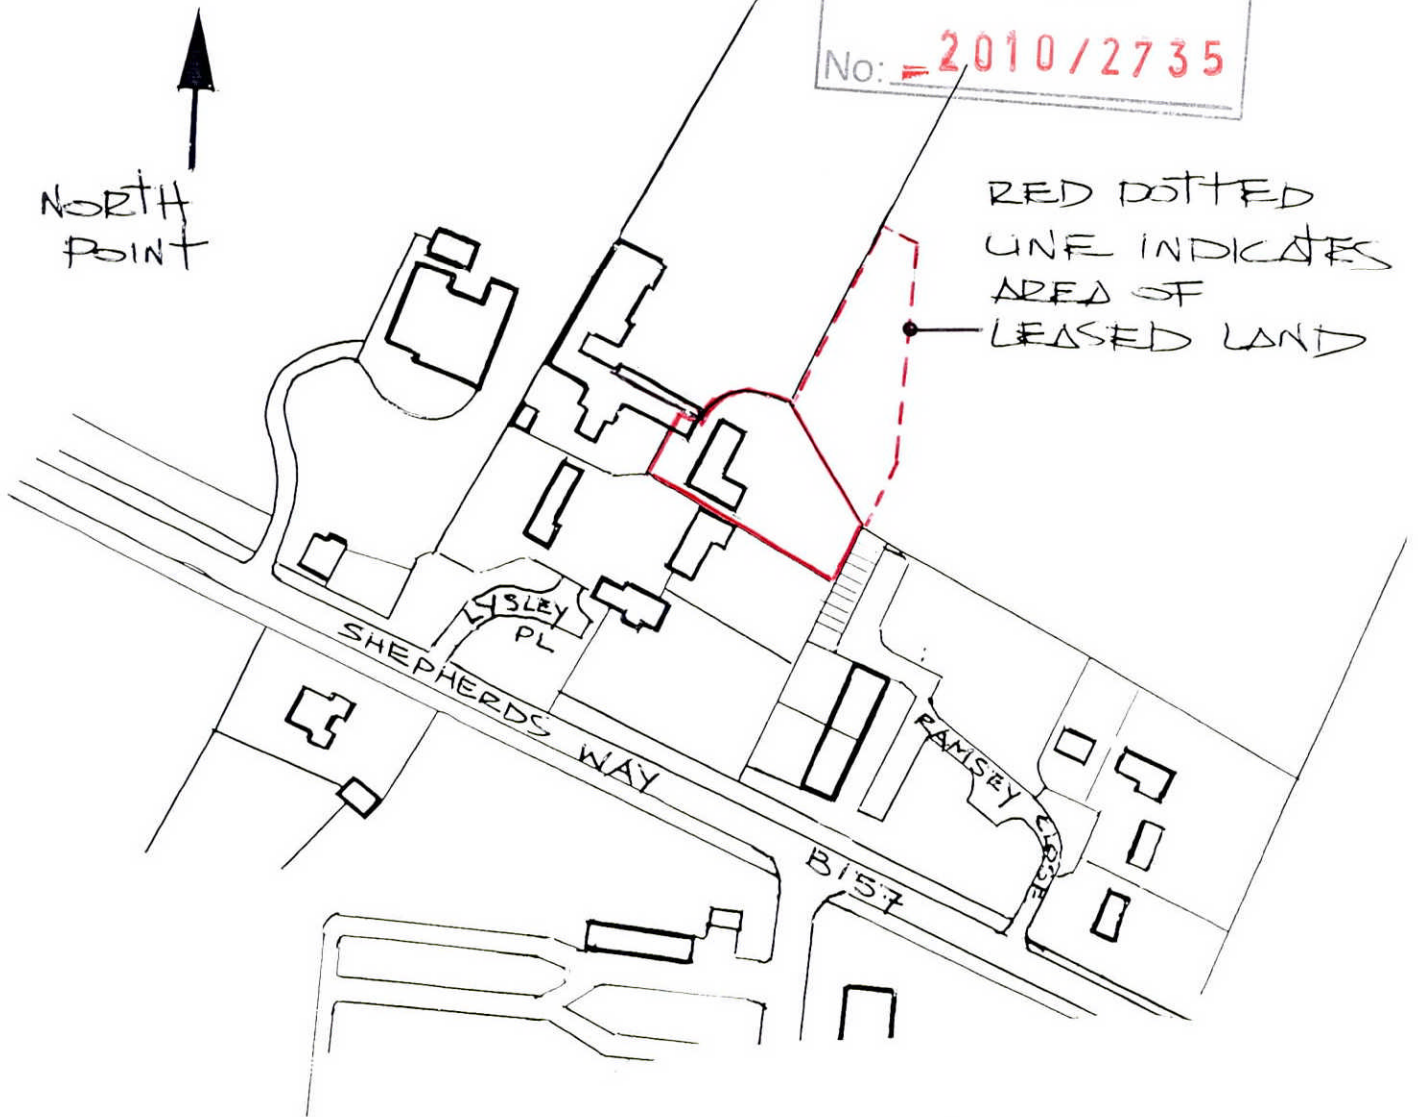

SITE LOCATION/PLAN

SCALE 1:1250

SITE: STOCKS, LYSLEY PLACE
BROOKMANS PARK, HERTS, AL9 6NZ.

A4 SIZE