


VILLYWYN HATFIELD  
 PLANNING  
 OFFICE COPY  
 14 OCT 2010  
 Ref: 2010/0281

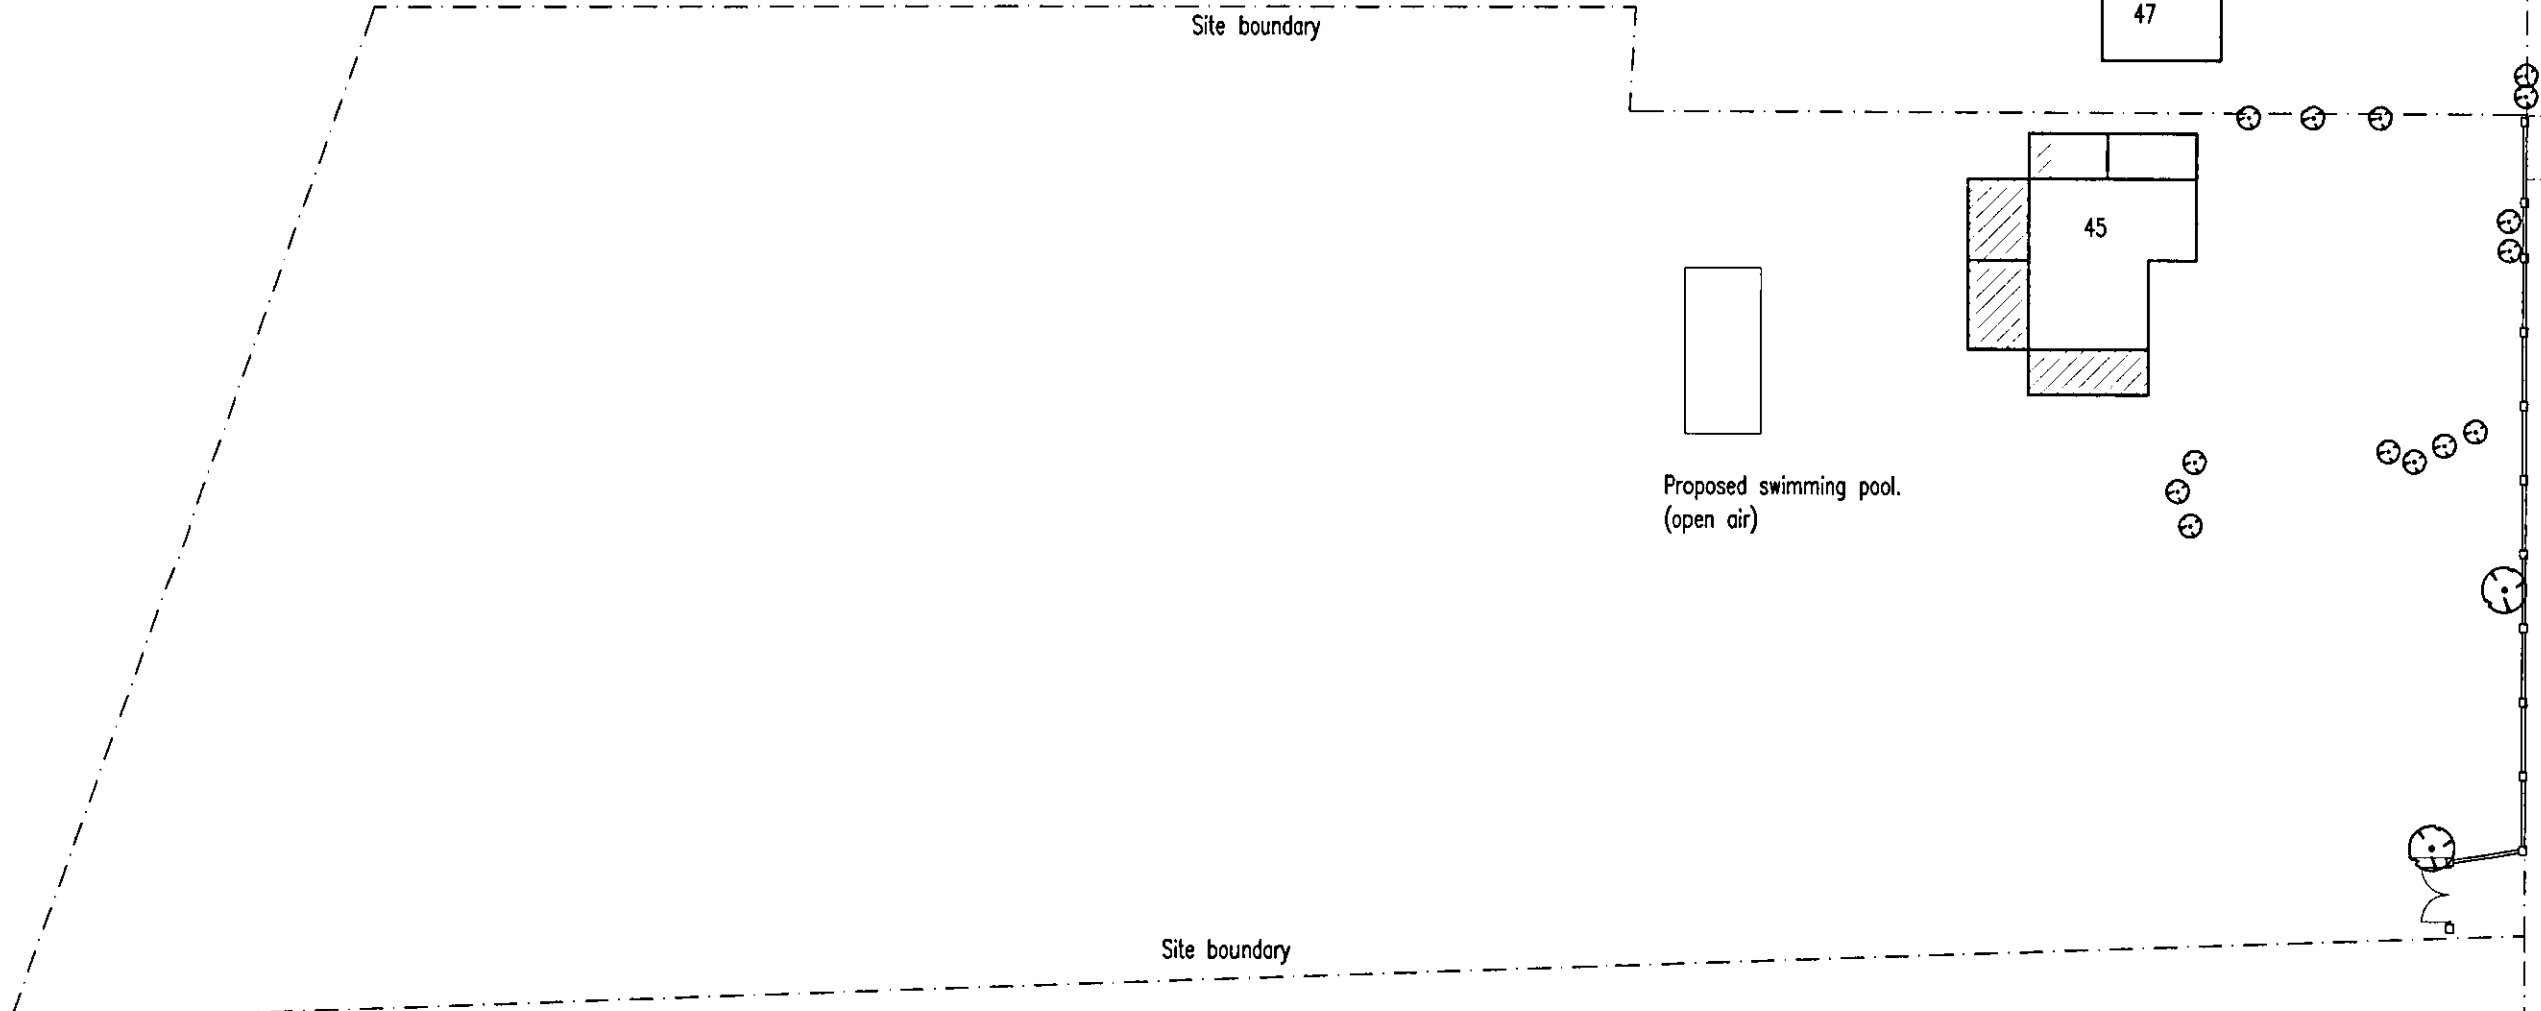

0 | 25 | 50 | 75 | 100

CLIENT DESIGN SERVICES LIMITED. 8 Timberdene Avenue, Barkingside, Essex, IG6 2LS. Tel. 020 8550 3320	PROPOSED SITE LAYOUT	Date	Jun. 2010
	GARDEN WALL EXTENSION AND NEW GATES AT 45 KENTISH LANE, BROOKMANS PARK, AL9 6NG.	Scale	1:500 @ A3
		Dgn. No.	C10/56/CLU 01