


ELEVATION OF REAR
22 FORDWICH ROAD

WELWYN HATFIELD
PLANNING
OFFICE COPY
18 SEP 2010
2010/1922
No: _____

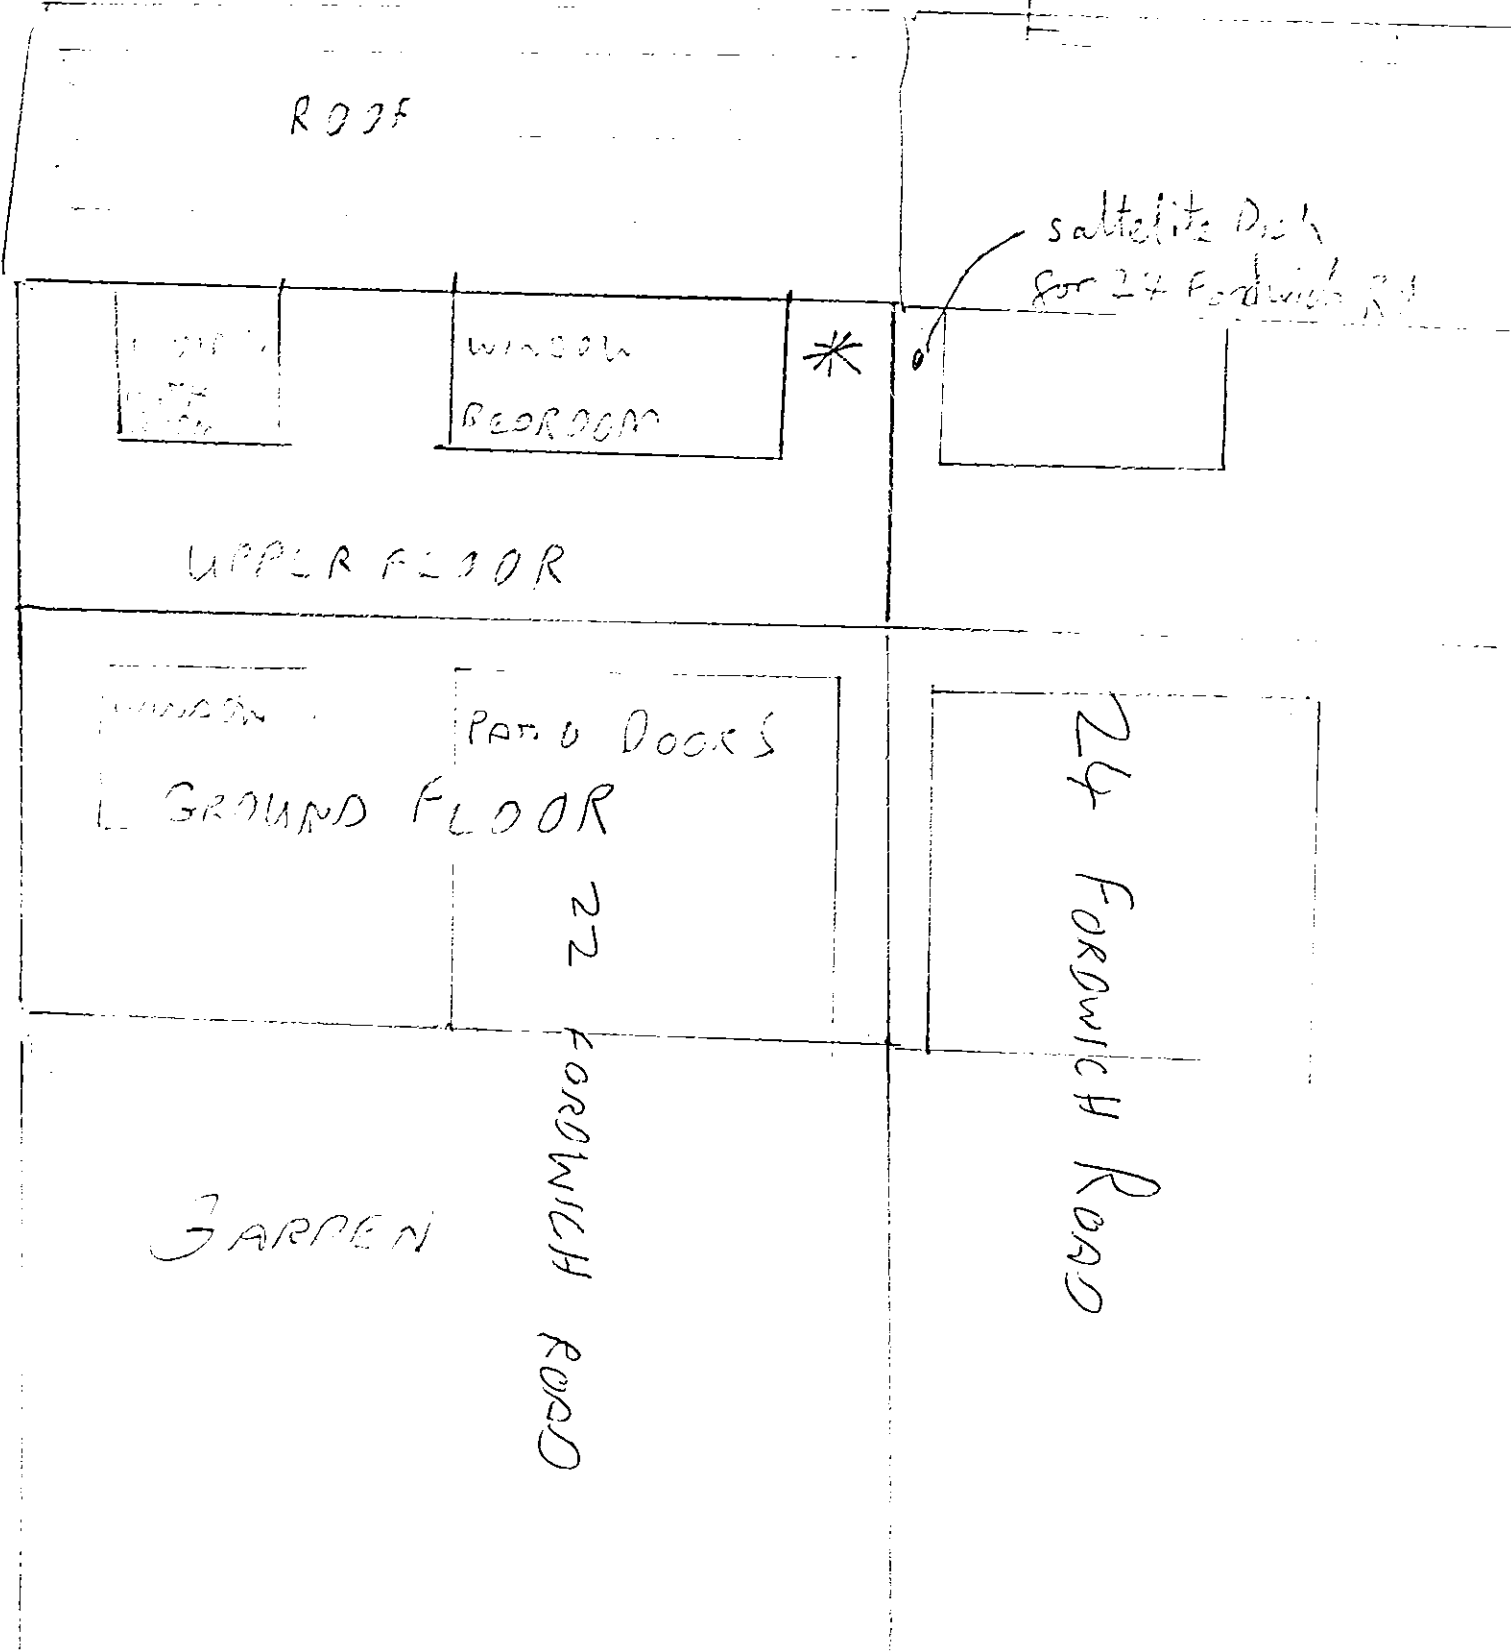

* PROPOSED LOCATION OF SATELLITE
DISH. DIMENSIONS H39, W53, D59CMs
SCALE 1:50.