


Brookmans Park
Radio Station

WELWYN HATFIELD
PLANNING
OFFICE COPY
27 MAY 2010
No: 200/1121

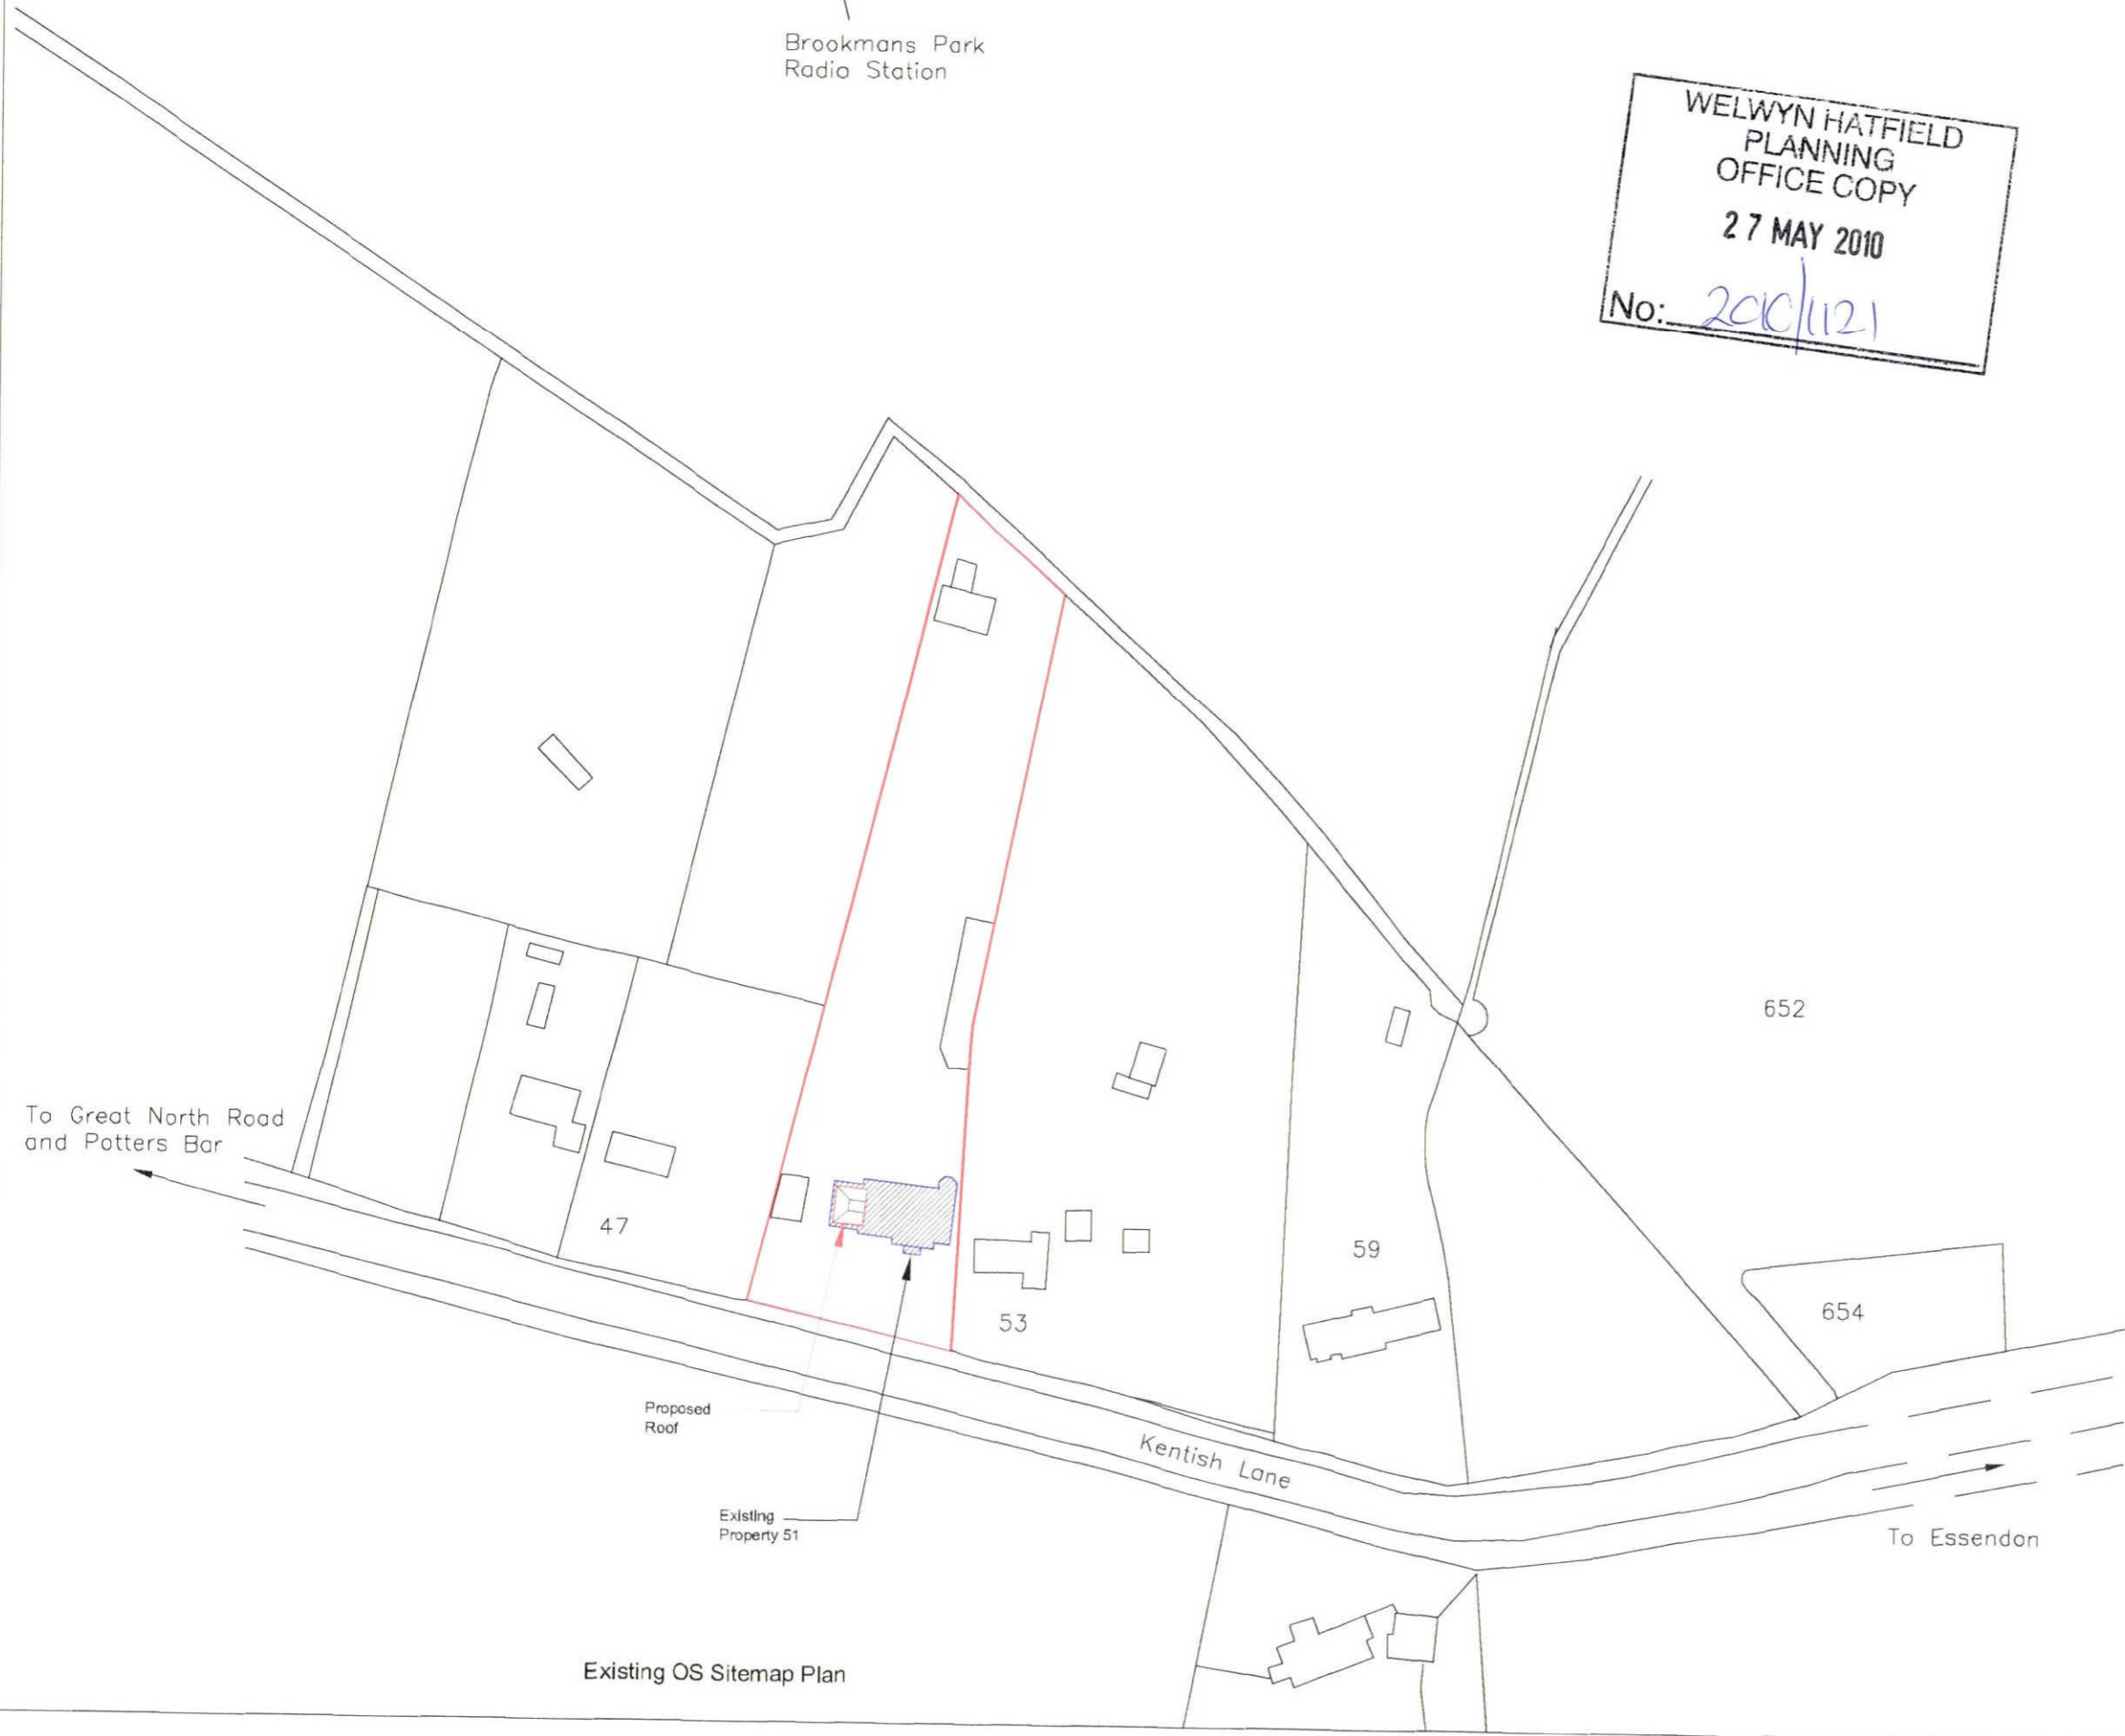

Existing OS Sitemap Plan

Item	Hazard	Risk			
A	Proposed Roof added	SDS 21.05.10			
Rev	Modifications	By	Date	Chkd	Auth
Purpose of Issue	Rev	Date	Authorised		

CONCEPT

ARCHITECTURE & INTERIOR DESIGN CONSULTANTS
6 Alpha Business Park, Herts AL9 7NT
Via F. Baracchini 9, 20123 Milano Italy
T: +44(0)1707 270405 F: +44(0)1707 272224
M: +44(0) 7770 941414 E: fo@cd95.co.uk
W: www.cd95.co.uk

Client

Project
51 Kentish Lane
Brookmans Park
Hertfordshire, AL9 6NG

Title
EXISTING OS SITEMAP PLAN

Original Size:	Scale:	Designed:	Drawn:	Checked:	Authorised:
A3	1:1250	Luciano Capaldo	Sonia Di Stefano		
		Date: 04/2010	Date: 04/2010	Date:	Date:

Project No.	Office:	Drawing No.	Rev.
CD-LC001	CD	001	A

THIS IS A CAD DRAWING - HAND AMENDMENTS SHOULD BE CARRIED OUT IN ACCORDANCE WITH O.A. PROCEDURES

Project No: CD-LC001
Office: CD
Drawing No: 001
Rev: A