


North

WELWYN HATFIELD
PLANNING
OFFICE COPY
- 1 JUN 2010
2010/1087
No: _____

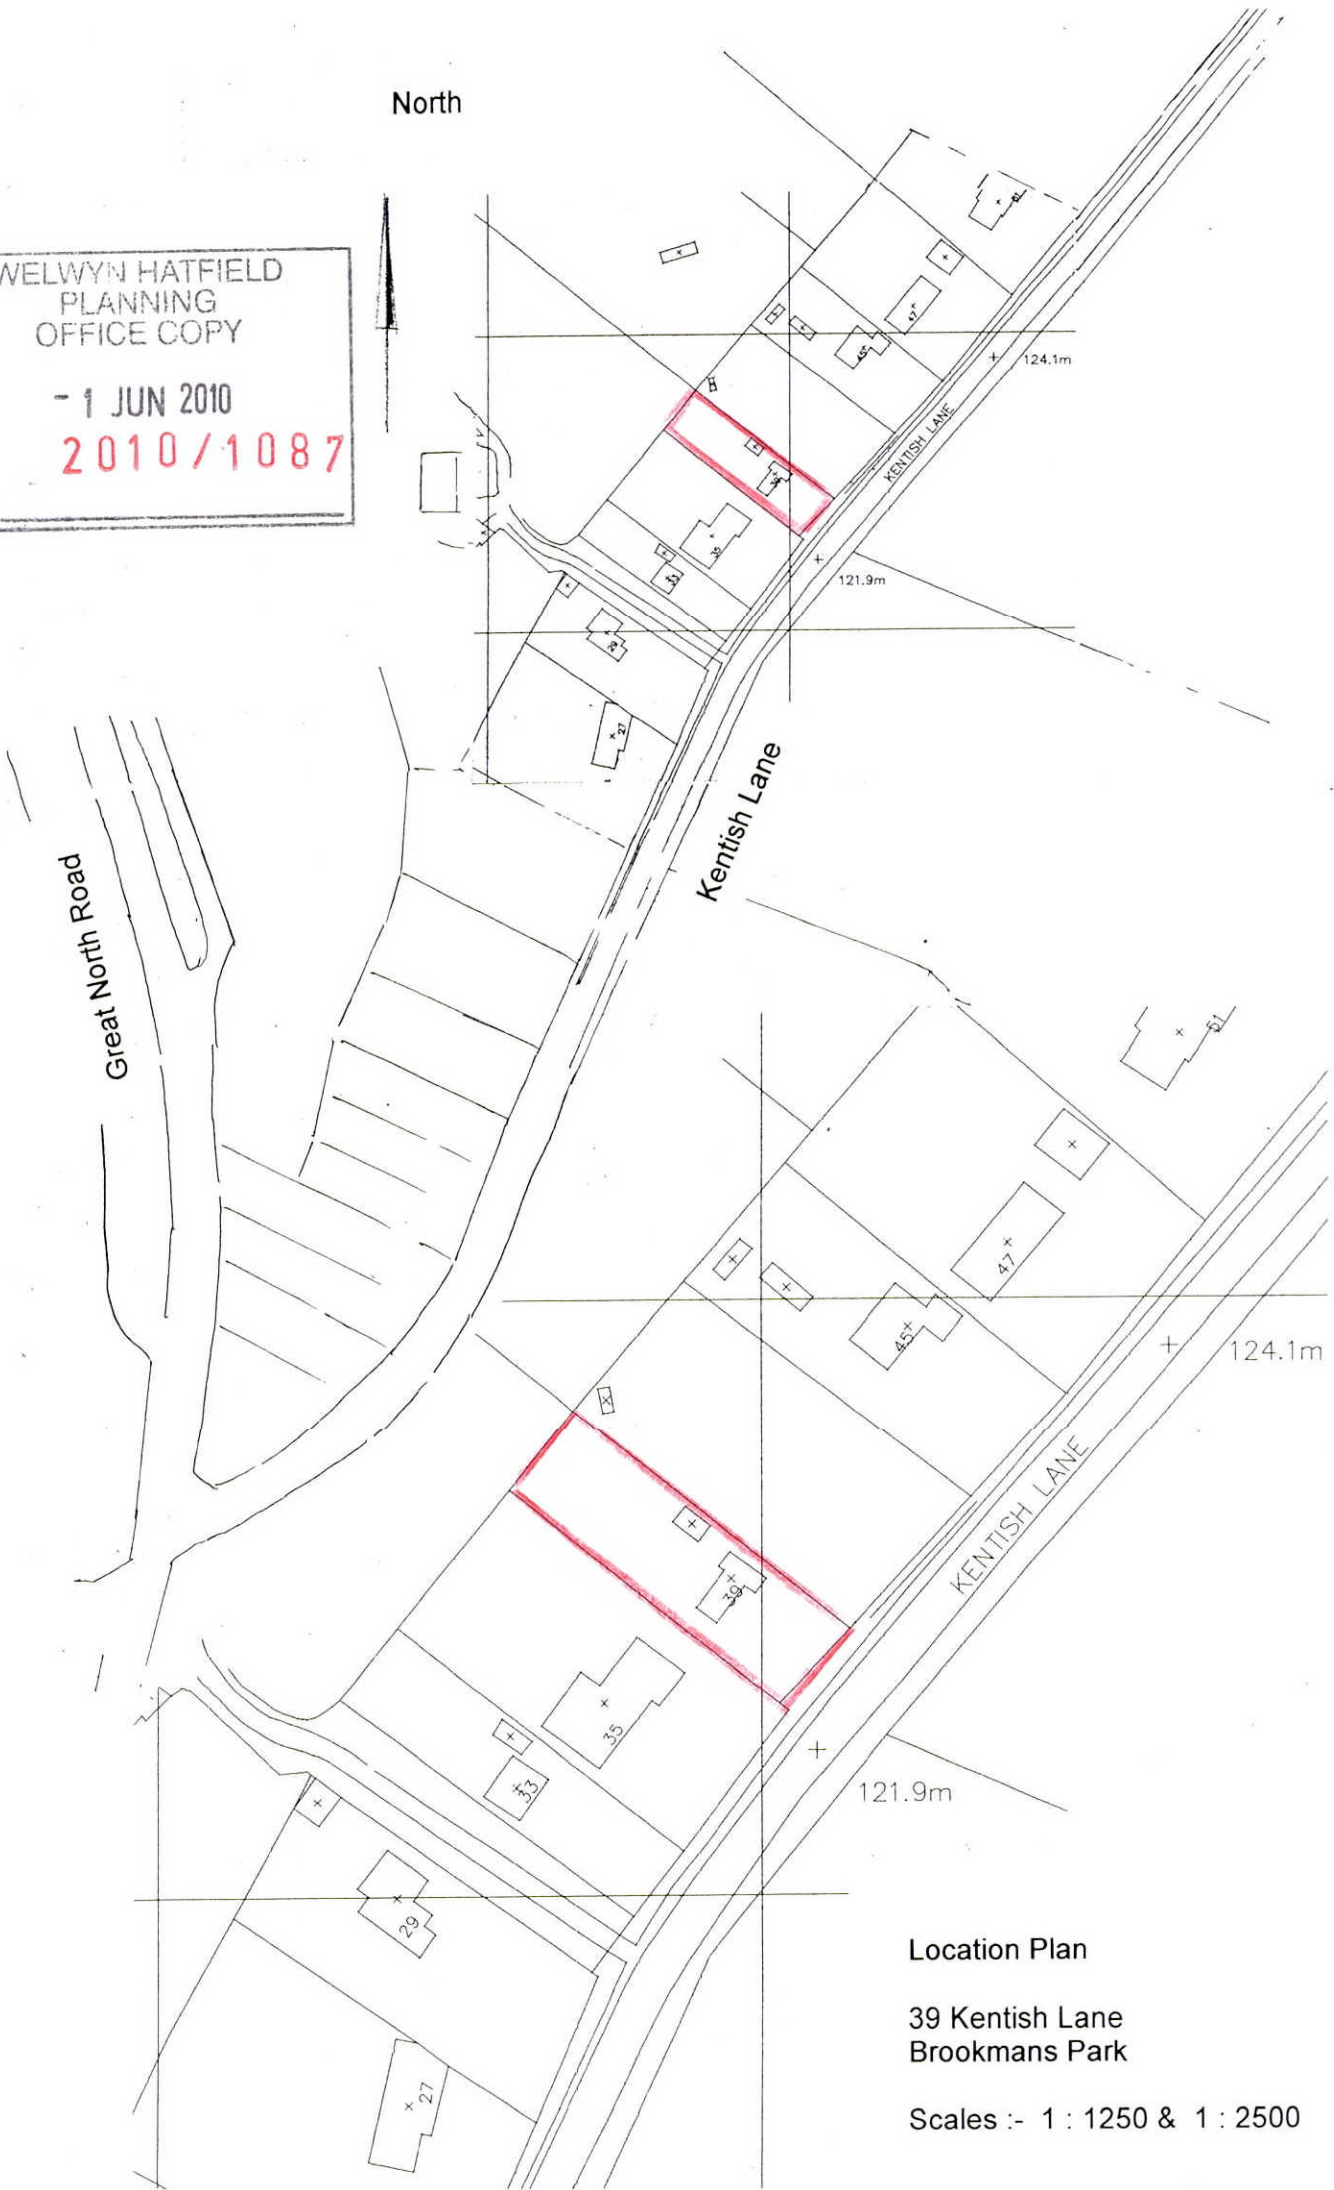

Location Plan

39 Kentish Lane
Brookmans Park

Scales :- 1 : 1250 & 1 : 2500