


Brookmans Park
Radio Station

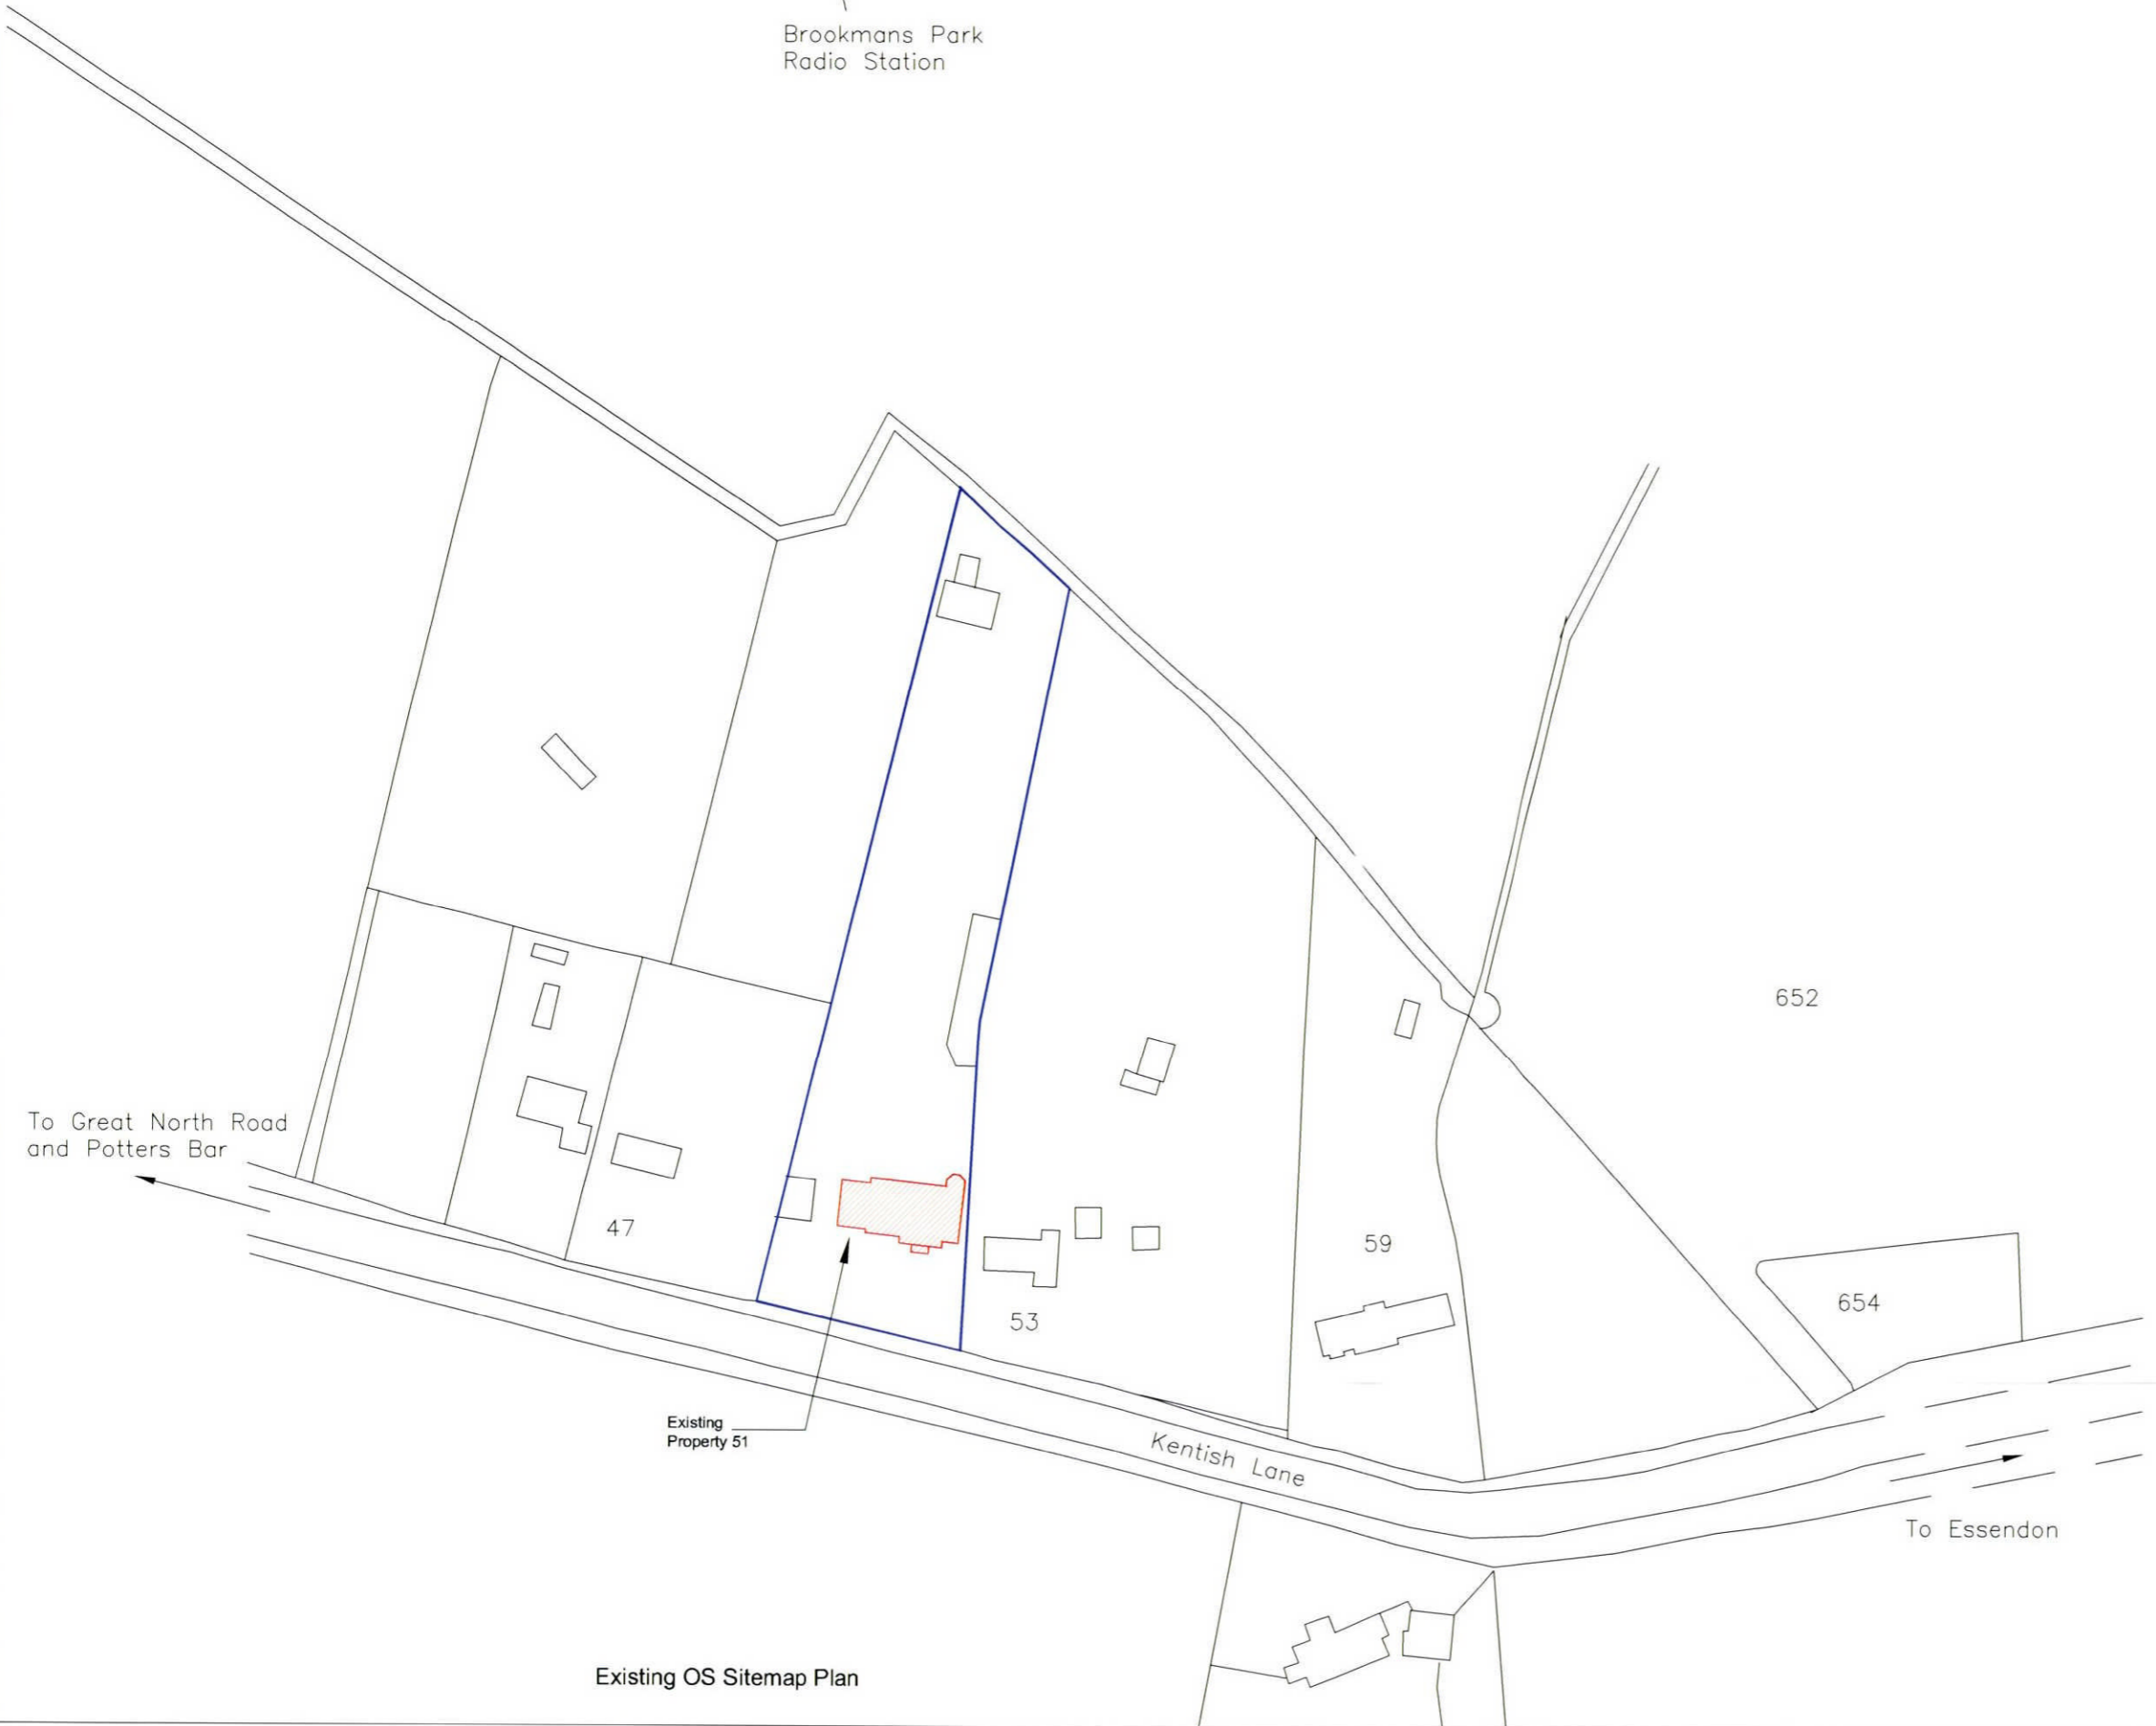

Existing OS Sitemap Plan

WELWYN HATFIELD
PLANNING
OFFICE COPY

20 APR 2010

No: 2010/0691

Rev	Modifications	By	Date	Chk'd	Auth

Purpose of issue	Rev	Date	Authorised



ARCHITECTURE & INTERIOR DESIGN CONSULTANTS

8 Alpha Business Park, Herts AL9 7NT
Via F Baracchini 9, 20123 Milano Italy
T +44(0)1707 278485 F +44(0)1707 272224
M +44(0)7770 941414 E lc@ed95.co.uk
W www.ed95.co.uk

Client

Project
51 Kentish Lane
Brookmans Park
Hertfordshire, AL9 6NG

Title
EXISTING OS SITEMAP PLAN

Original Size	Scale	Designed	Drawn	Checked	Authorised
A3	1:1250	Luciano Capaldo	Sonia Di Stefano		
		Date: 04/2010	Date: 04/2010	Date:	Date:

Project No.	Office	Drawing No.	Rev
CD-LC001	CD	001	