

LOCATION PLAN 1:1250

SITE PLAN 1:500

45 KENTISH LANE  
BROOKMANS PARK.


PLANNING DEPARTMENT  
OFFICE COPY

23 MAR 2010

2010/0298



Ordnance Survey © Crown Copyright 2010. All rights reserved. License number: 100020449. Printed Scale - 1:1250

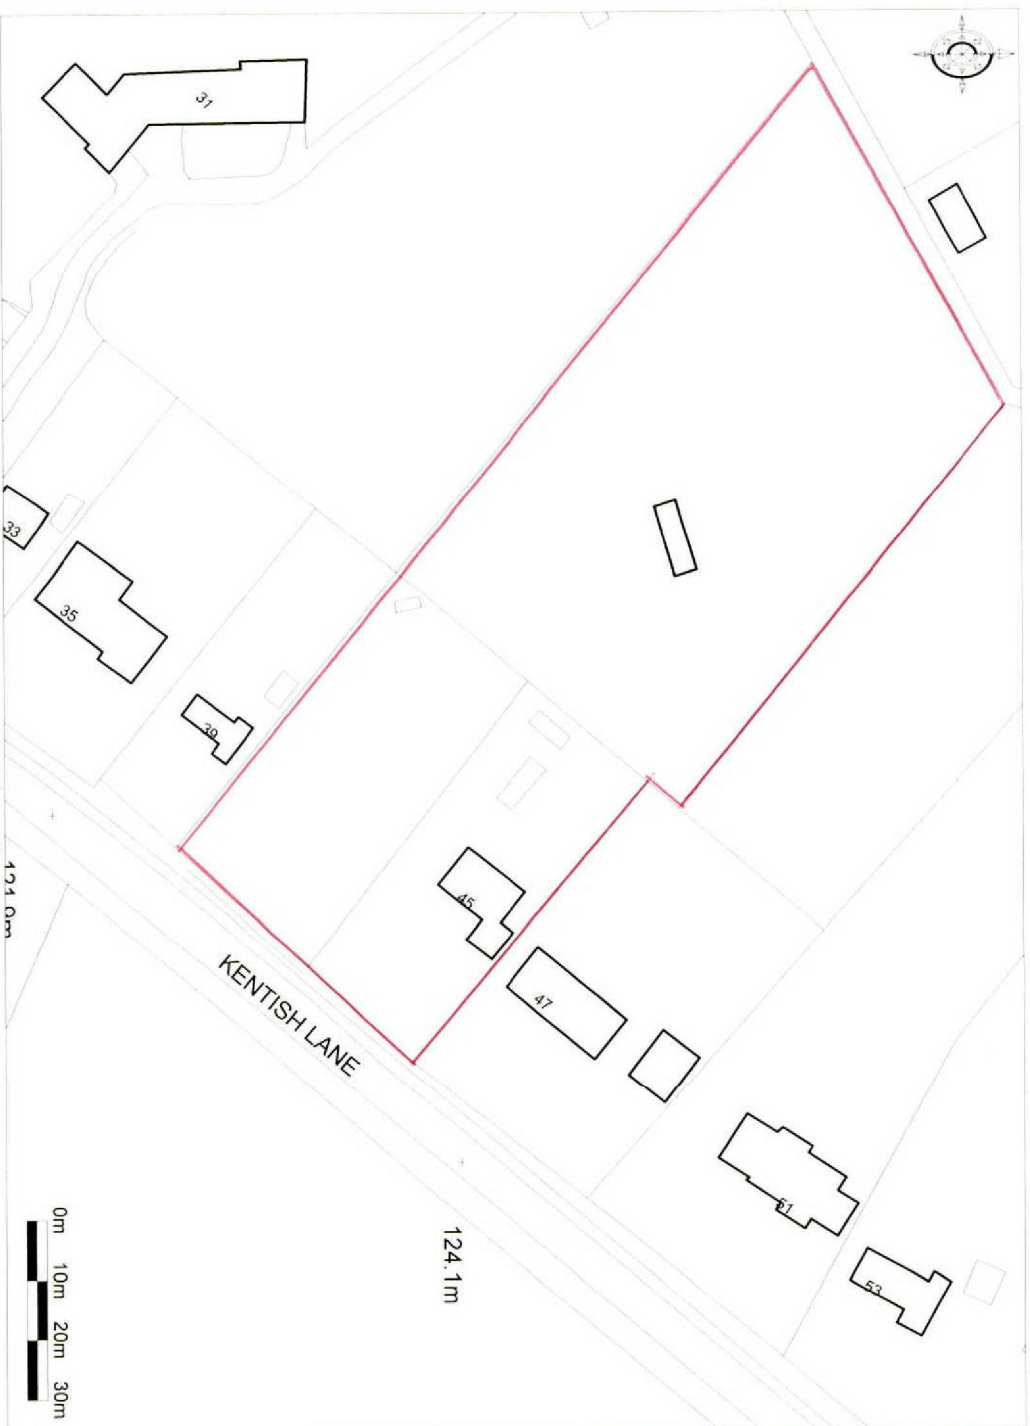

LOCATION PLAN 1:1250 45 KENTISH LANE

PLANNING DEPARTMENT  
OFFICE COPY

23 MAR 2010

2010/0298