



14  
2009/2677

2009/2677

200m  
150  
100  
50  
0

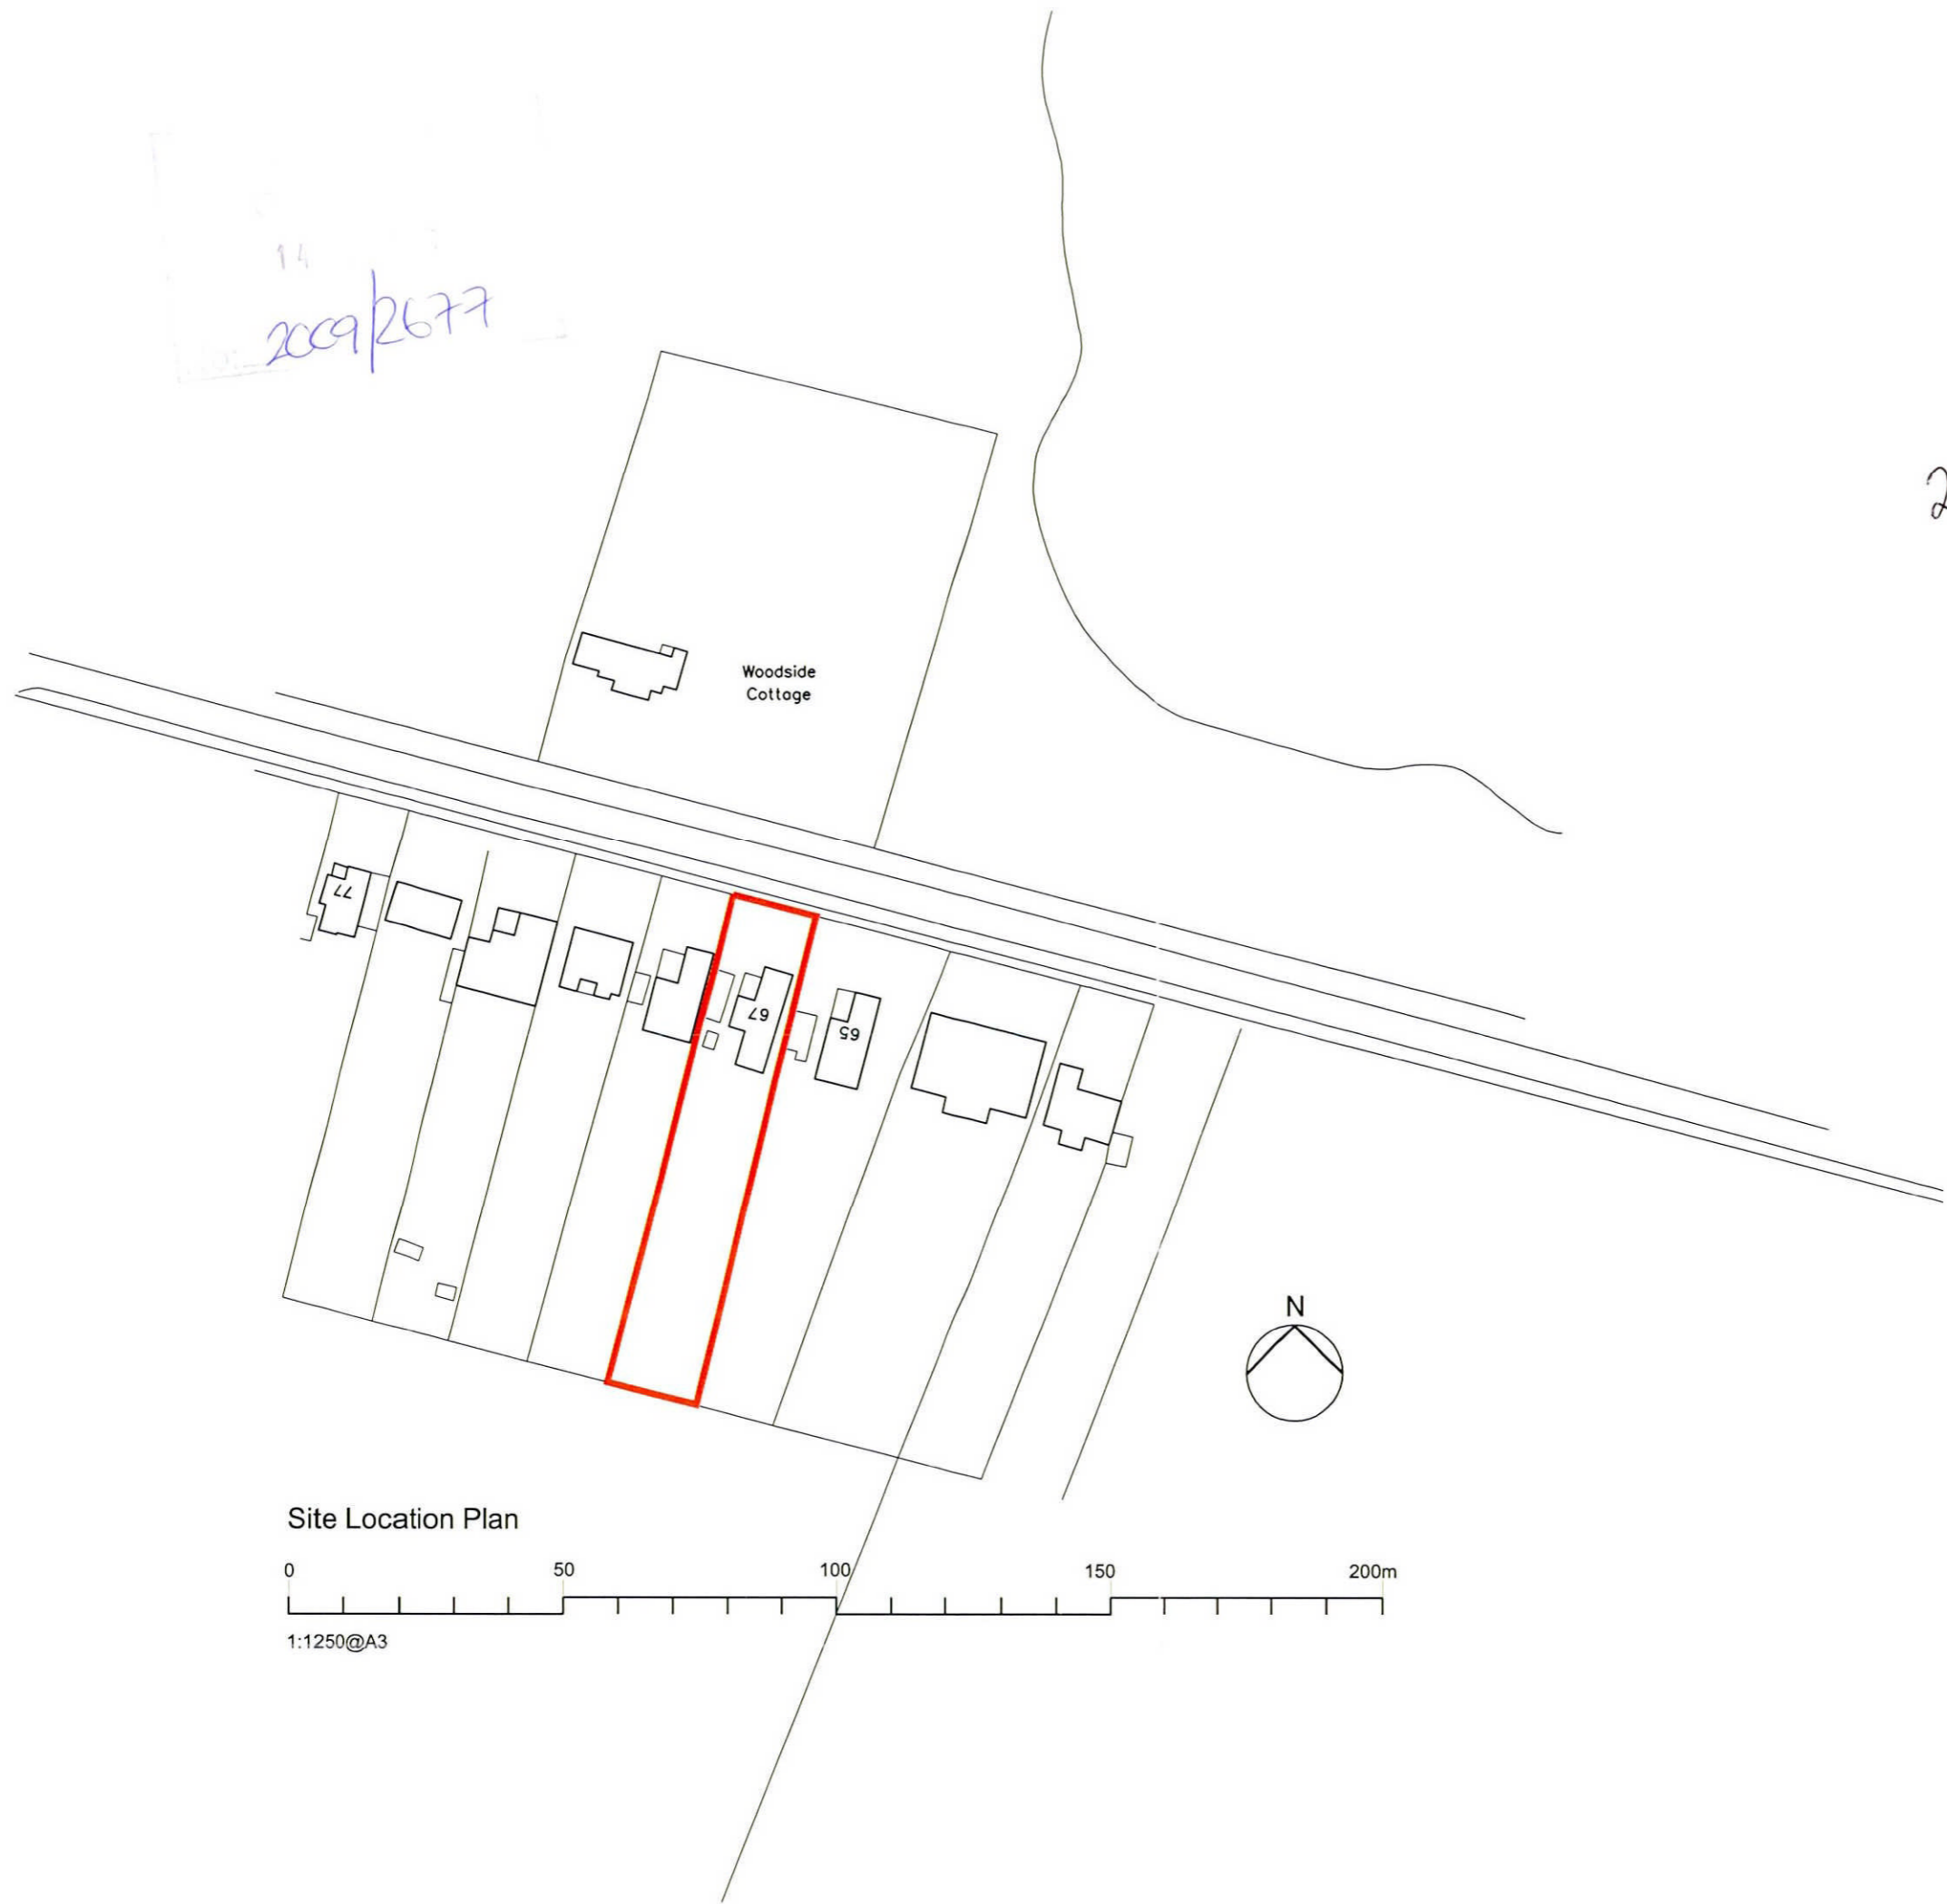

Site Location Plan

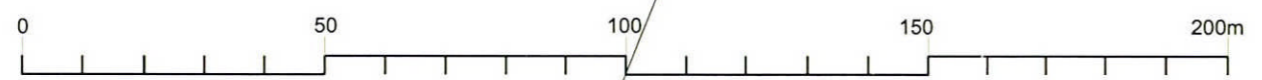

1:1250@A3

P2	Planning	02.12.2009
P1	Preliminary	29.05.2009
REV	DESCRIPTION	DATE

67 The Ridgeway, Cuffley  
Hertfordshire, EN6 4BD

Site Location Plan

Scale @ A3	1:1250
Created	29.05.2005
Purpose of Issue	PLANNING



Open Architecture	Architecture
	Building Surveying
	Project Management
	Interior design

46-56 Royal Parade Mews      www.openarc.co.uk  
 Blackheath Village      T +44 020 8318 9700  
 London / SE3 0TN      F +44 020 8318 0990

Job Reference	Drawing Number	Rev
09033	001	P2