



THEOBALDS ROAD

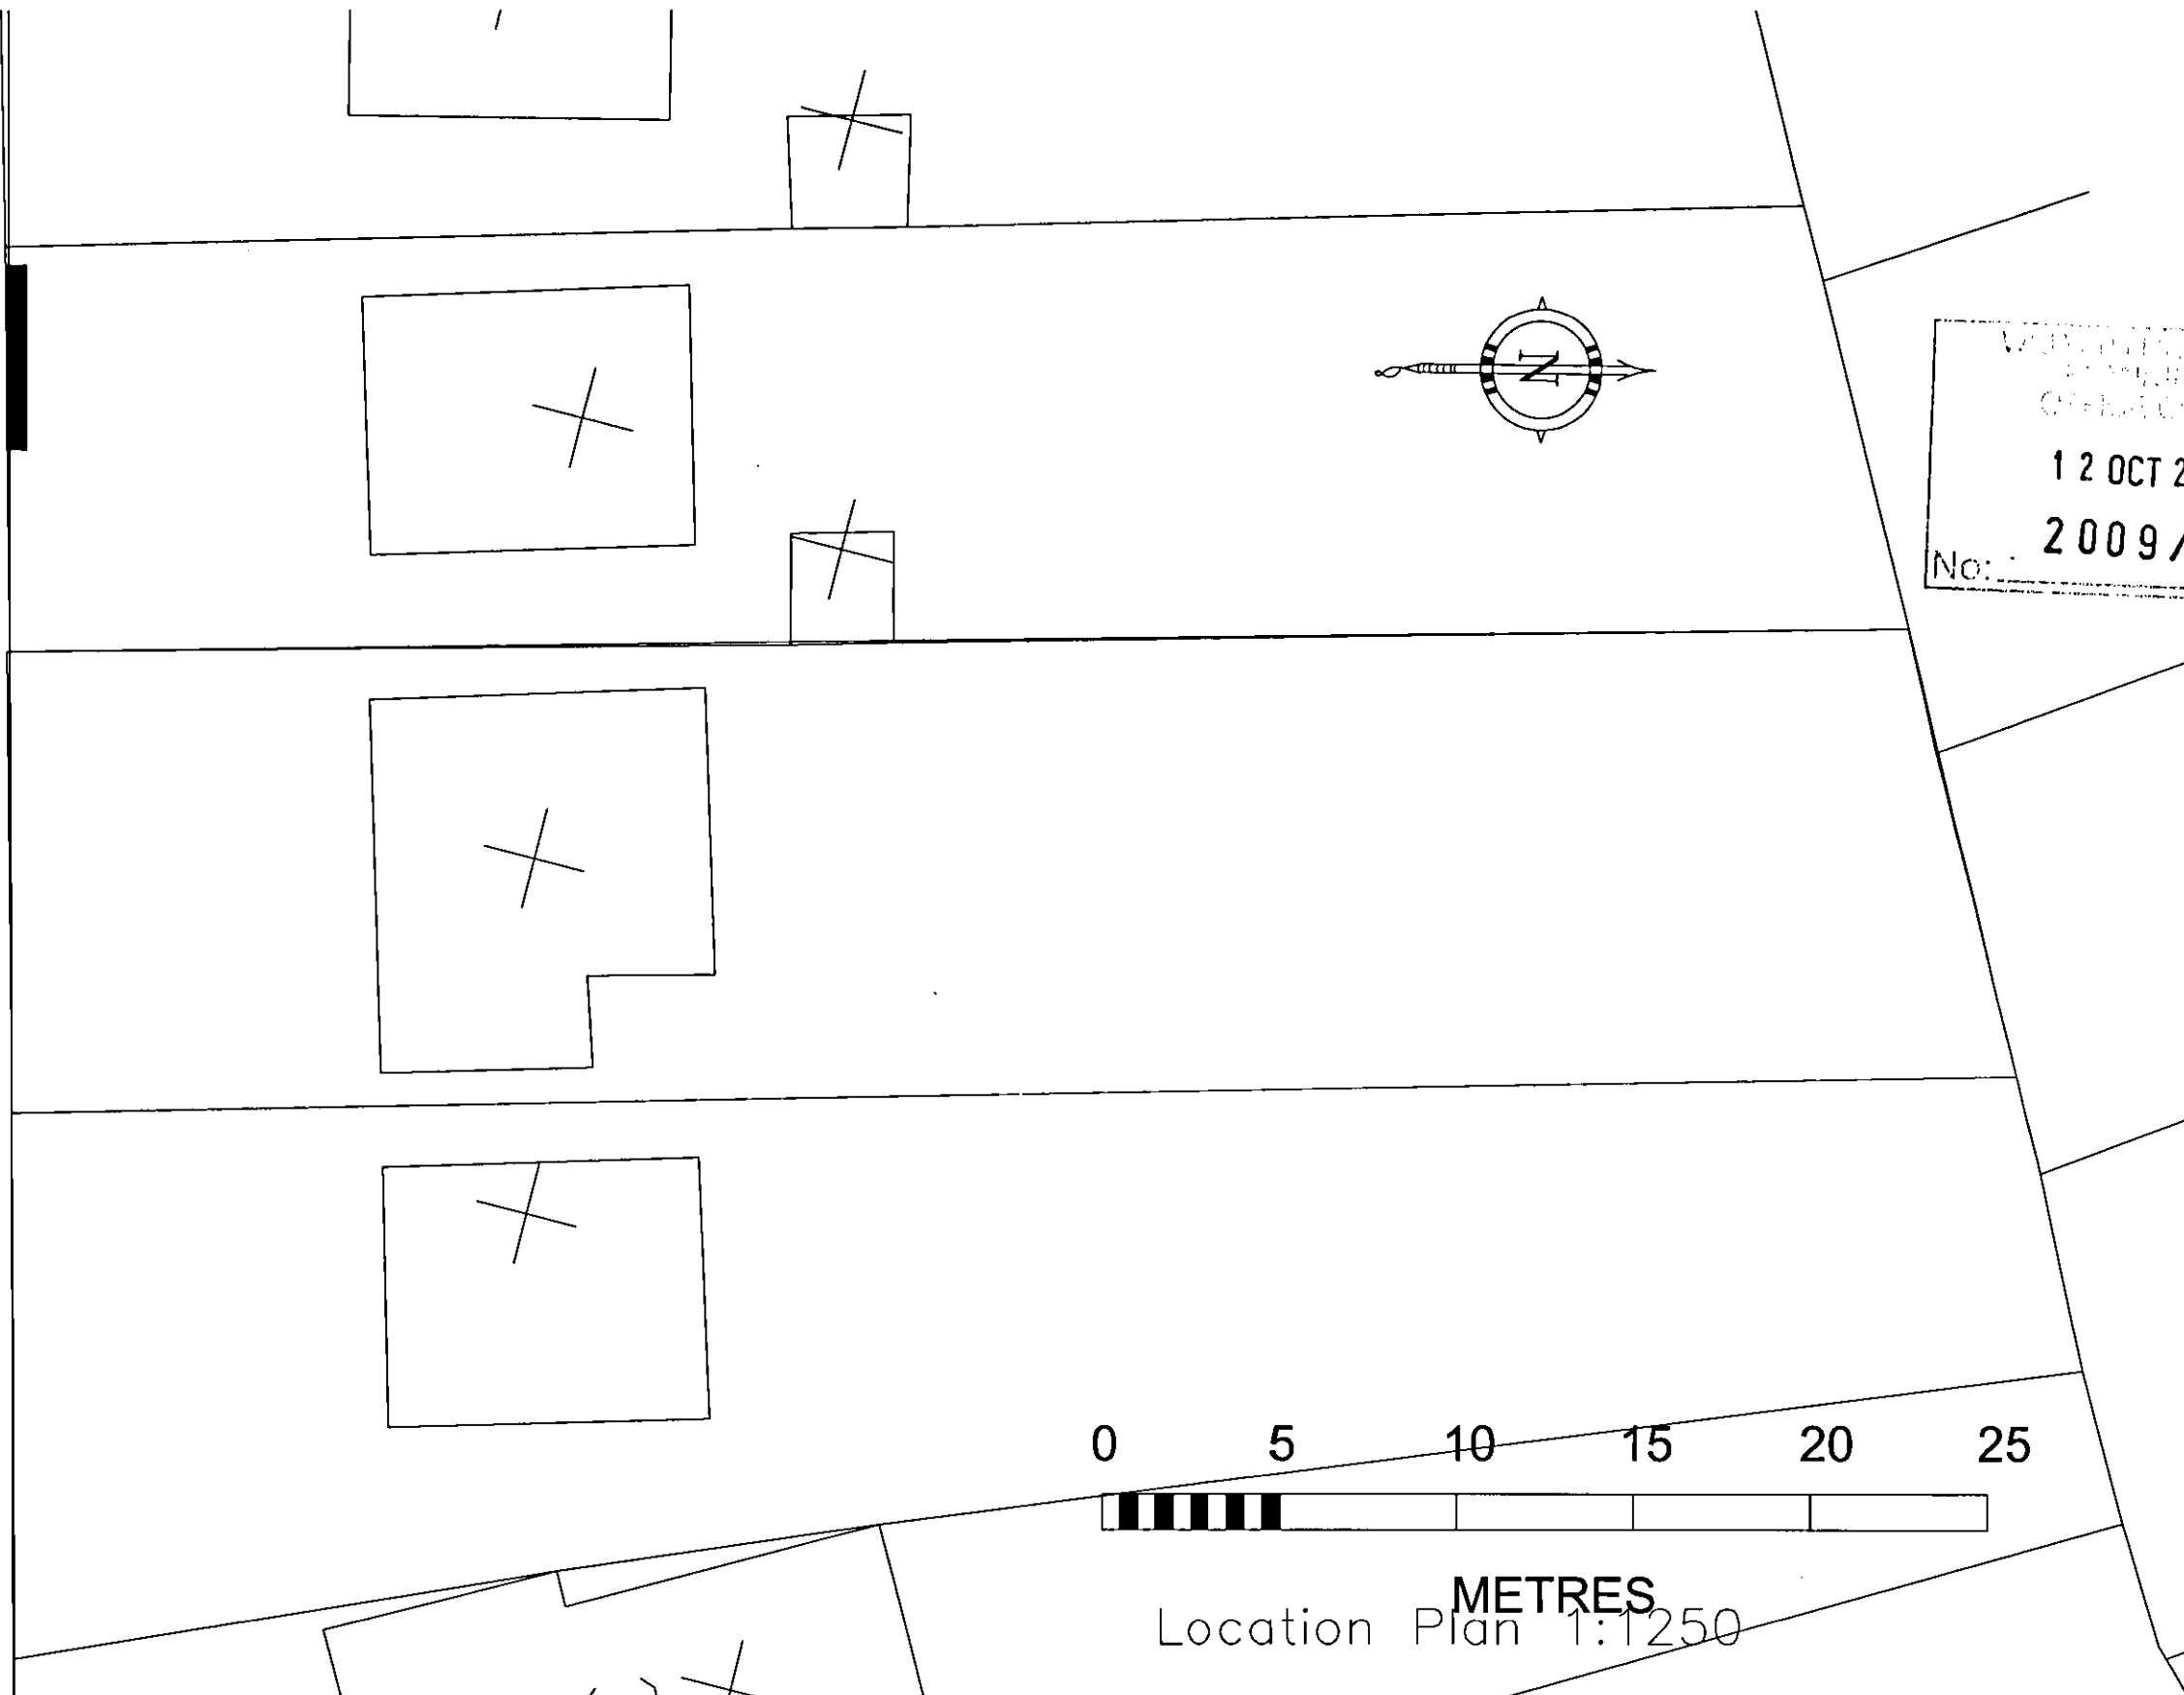

VALIDATED
 12 OCT 2009
 No: 2009/2110

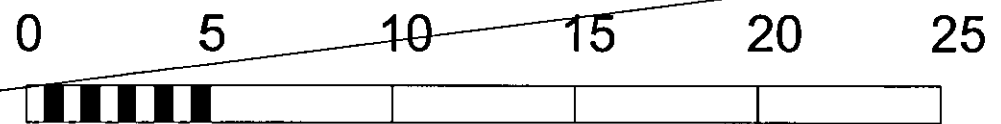

METRES
Location Plan 1:1250

Revisions:
Suffix / Date / Drawn / Description

GENERAL
Do not scale drawings. Report any dimensional discrepancies.

©This drawing is the property of Philip Bailey Architects and must not be copied or reproduced in full or in part without express written

- Approval
- Preliminary
- Information
- Tender
- Construction
- As Built

Project 36 Theobalds Road Cufley

Drawing Block Plan

Client MR & MRS T Leake

Scale 1:100 & 1:1250

Date July 07

Project Ref. 409

Drawing No. 10

Revision

philipbailey
architects

11 Beaumont Gate
 Shenley Hill
 Radlett
 Herts WD7 7AR
 Tel: 01923 289960
 Fax: 01923 289961