
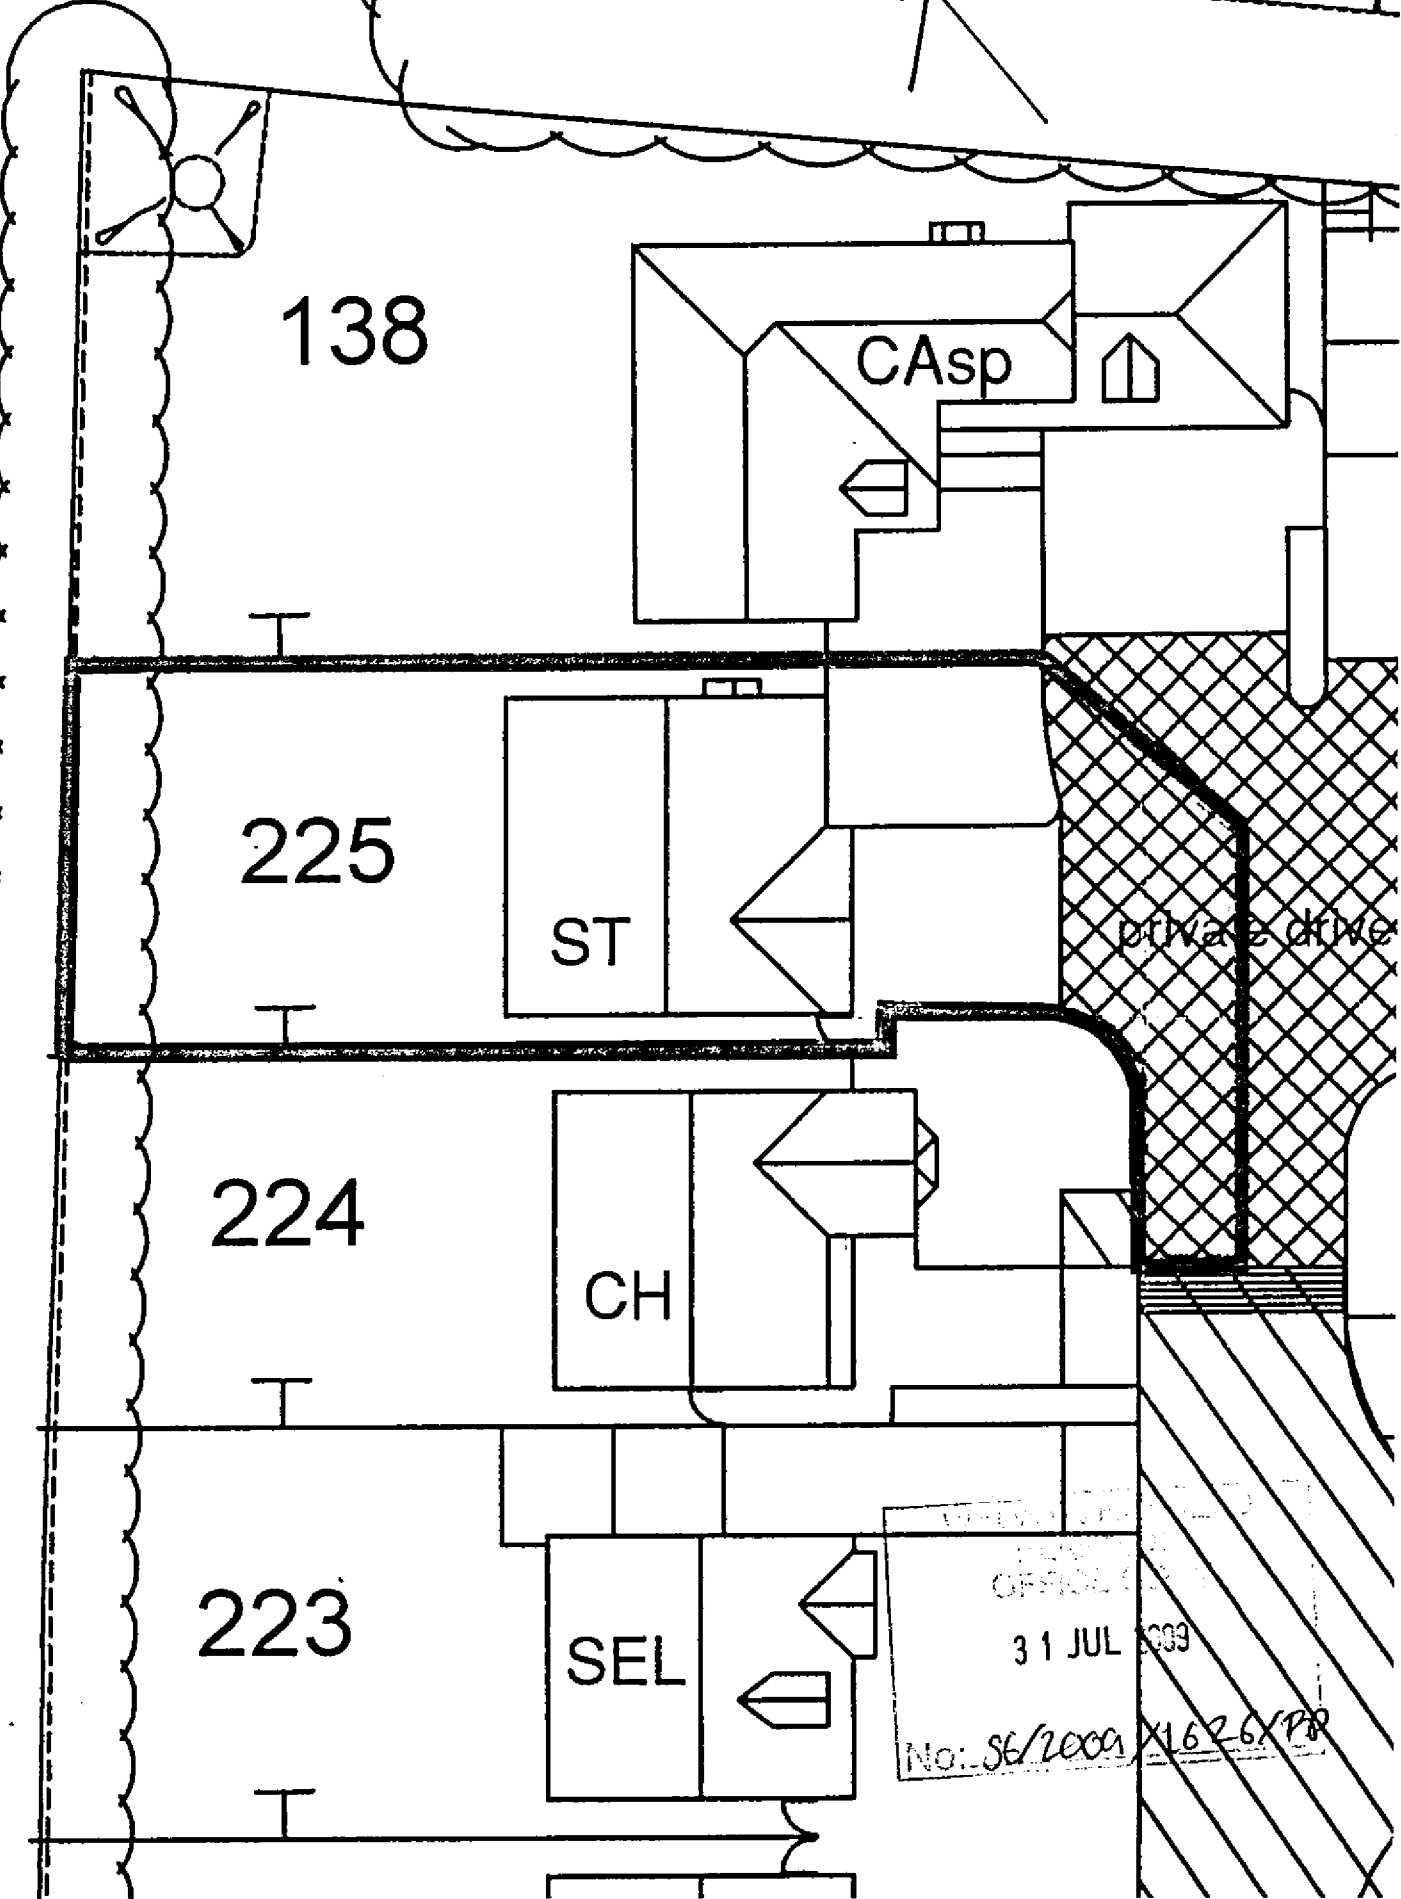


1:200

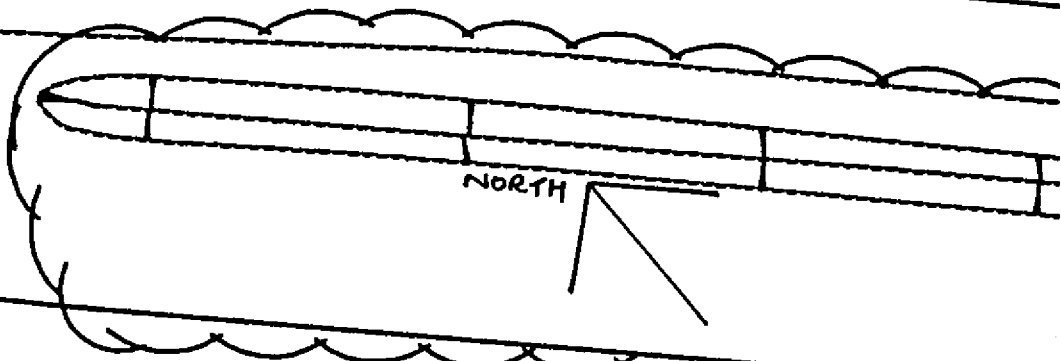

138

CAsp

225

ST

private drive

224

CH

223

SEL

OFFICE
31 JUL 2009
No: SB/2009/1626/PP

AK

46 BLUEBELL WAY HATFIELD