
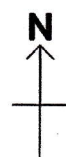
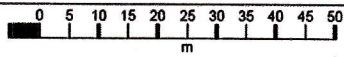


127 The Ridgeway

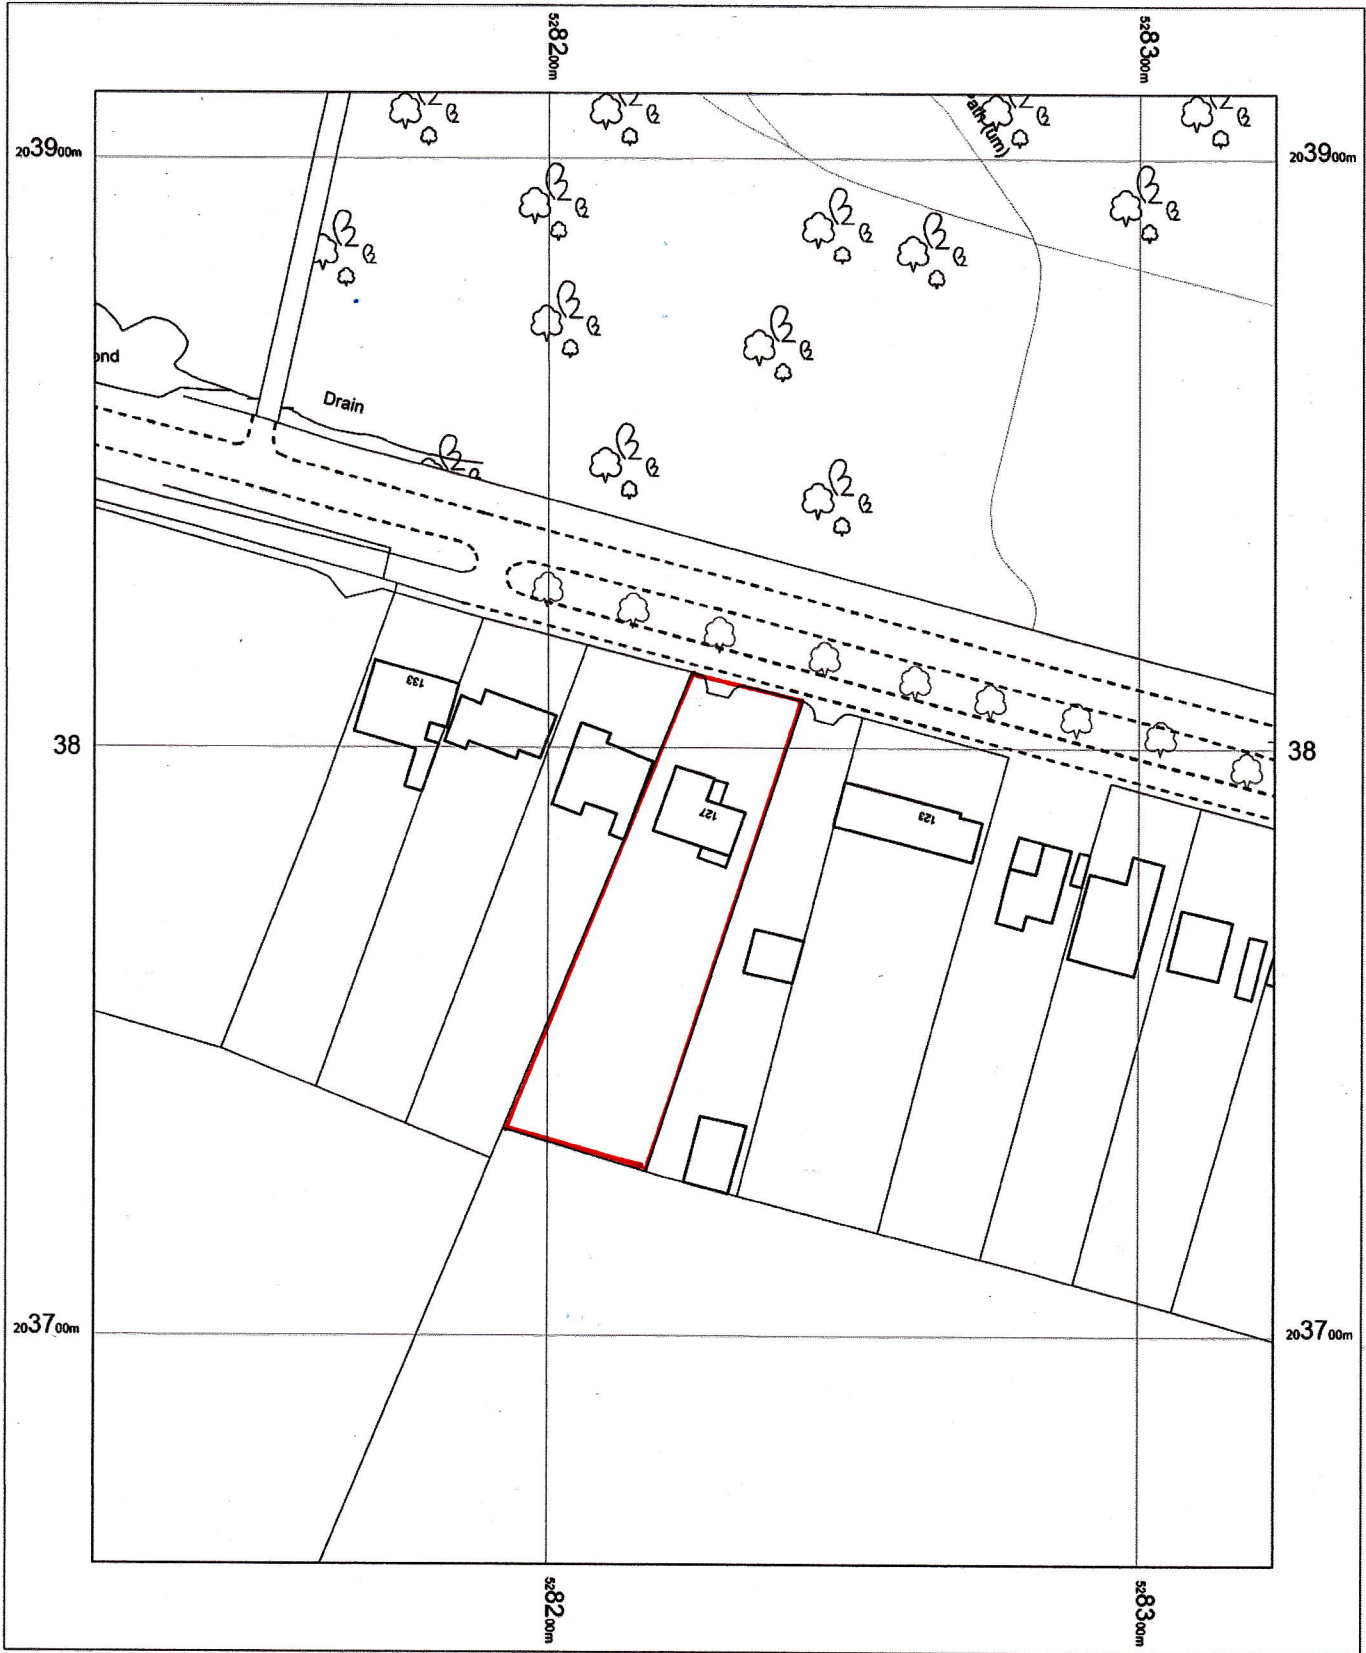

OS MasterMap 1250/2500/10000 scale
02 December 2013, ID: BLJT-00278489
www.planningapplicationmaps.co.uk

1:1250 scale print at A4, Centre: 528223 E, 203786 N

©Crown Copyright Ordnance Survey. Licence no. 100019980

