
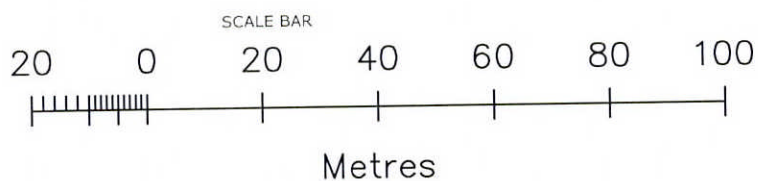


Ordnance Survey[®] OS Sitemap[®]

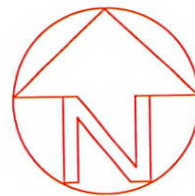

TITLE
LOCATION PLAN

ADDRESS
9 WILKINS GREEN LANE,
HATFIELD, AL10 9RT

SCALE 1:1250 @A4 DATE JAN 2012

DRAWING No. REV.
WGL 101-OS -

© Crown Copyright 2010

Reproduction in whole or in part is prohibited
without the prior permission of Ordnance Survey.