


No69 BRAMBLE ROAD

**DISCLAIMER**


ANY DIMENSIONS GIVEN ARE IN MILLIMETRES.  
ALL DIMENSIONS GIVEN SHOULD BE CHECKED ON SITE PRIOR TO PROCEEDING WITH  
WORKS. WHILST EVERY CARE HAS BEEN TAKEN TO ENSURE ACCURACY, THE  
DESIGNER IS NOT RESPONSIBLE FOR ERROR OR OMISSION OF INFORMATION ON  
THIS DRAWING. DO NOT SCALE FROM THIS DRAWING, EXCEPT FOR PLANNING  
PURPOSES.

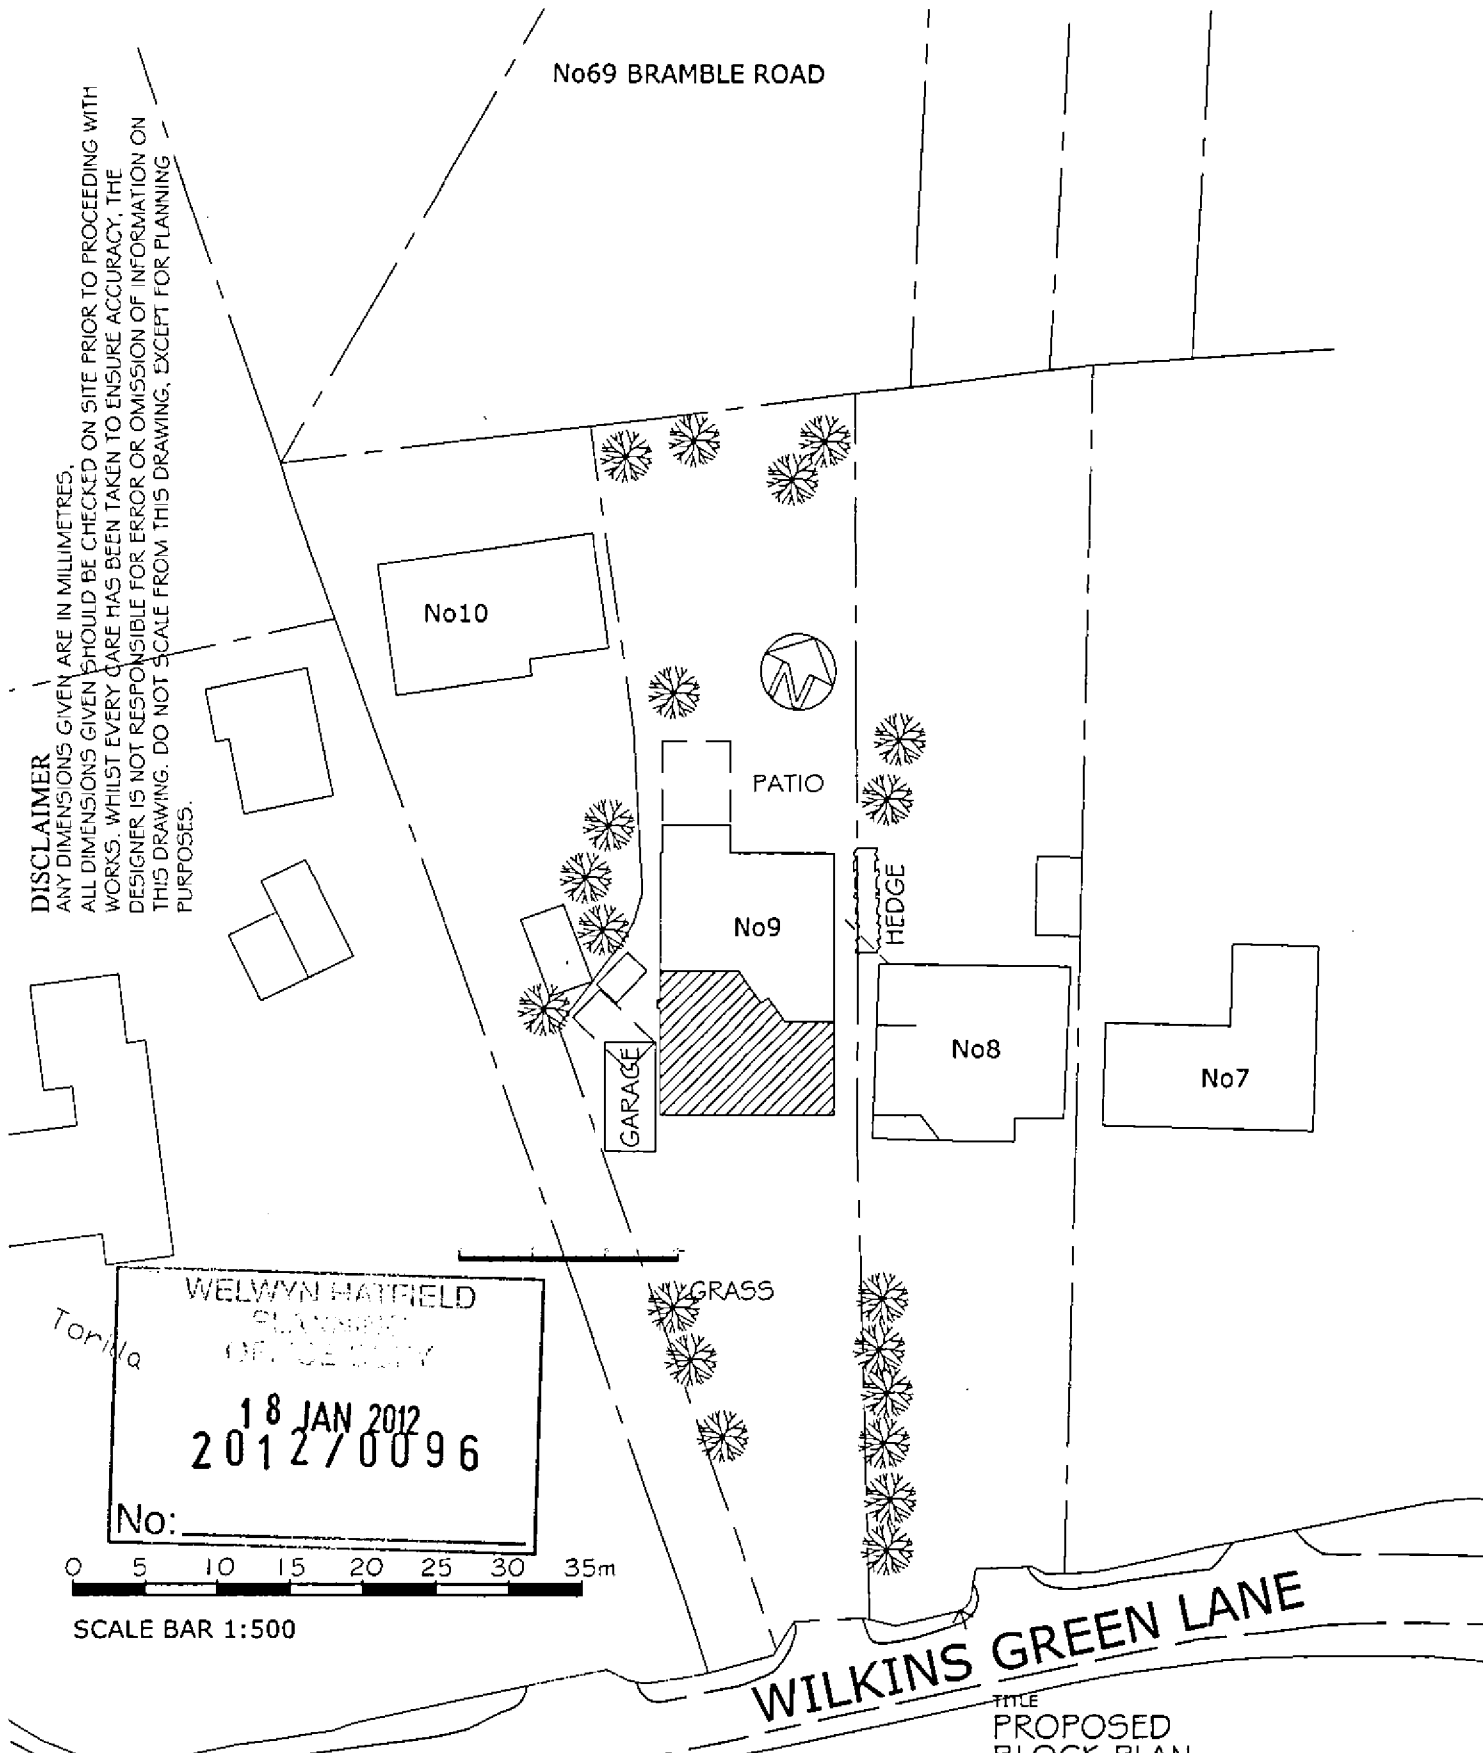

WELWYN HATFIELD  
PLANNING  
OFFICE STAMP

18 JAN 2012  
2012/0096

No: \_\_\_\_\_

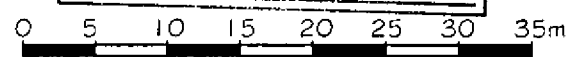

SCALE BAR 1:500

**WILKINS GREEN LANE**

TITLE  
PROPOSED  
BLOCK PLAN

ADDRESS  
9 WILKINS GREEN LANE  
HATFIELD, AL10 9RT

CLIENT  
Mr. & Mrs TITMUSS

SCALE  
1:500 @A4


DATE  
DEC 2011

DRAWING No.  
WGL 102-11

REV.  
-



**sara a rattenbury**

architectural design consultancy  
tel/fax 01727 752170 mob 07812828429

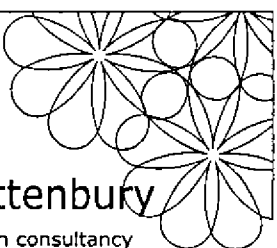

No10

GRASS

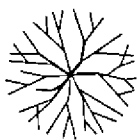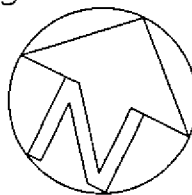

1800HT TIMBER FENCE

DEMOLITION  
27.6 sqm

PATIO

No9

REMAINING EXISTING FOOTPRINT  
127 sqm

EXTENSION  
101.7 sqm

GARAGE  
26.6 sqm

LOW TIMBER FENCE

GRASS

1800HT TIMBER FENCE


5m HT HEDGE

No8

1800HT TIMBER FENCE

**DISCLAIMER**  
ANY DIMENSIONS GIVEN ARE IN MILLIMETRES.  
ALL DIMENSIONS GIVEN SHOULD BE CHECKED ON SITE PRIOR TO PROCEEDING WITH WORKS  
WHILST EVERY CARE HAS BEEN TAKEN TO ENSURE ACCURACY, THE DESIGNER IS NOT  
RESPONSIBLE FOR ERROR OR OMISSION OF INFORMATION ON THIS DRAWING. DO NOT SCALE  
FROM THIS DRAWING, EXCEPT FOR PLANNING PURPOSES.

SCALE BAR 1:200

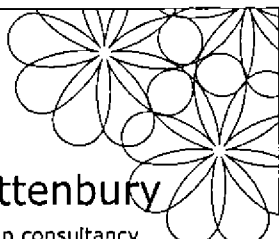

sara a rattenbury

architectural design consultancy  
tel/fax 01727 752170 mob 07812828429

WELMYN HATHFIELD  
PLANNING  
OFFICE COPY

18 JAN 2012  
2012/0096

No: \_\_\_\_\_

TITLE  
PROPOSED  
BLOCK PLAN

ADDRESS  
9 WILKINS GREEN LANE  
HATHFIELD, AL10 9RT

CLIENT  
Mr. & Mrs TITMUSS

SCALE  
1:200 @A4

DRAWING No.  
WGL 102-10

DATE  
DEC 2011

REV.  
-