



LongcroftGardens

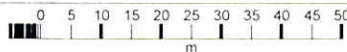

PLANNING DEPARTMENT
OFFICE COPY
15 APR 2011
2011/0709

OS Mastermap
31 March 2011, ID: CM-00066245
www.centremapslive.co.uk
1:1250 scale print at A4, Centre: 523712 E, 212378 N
©Crown Copyright. Licence no. 10001998

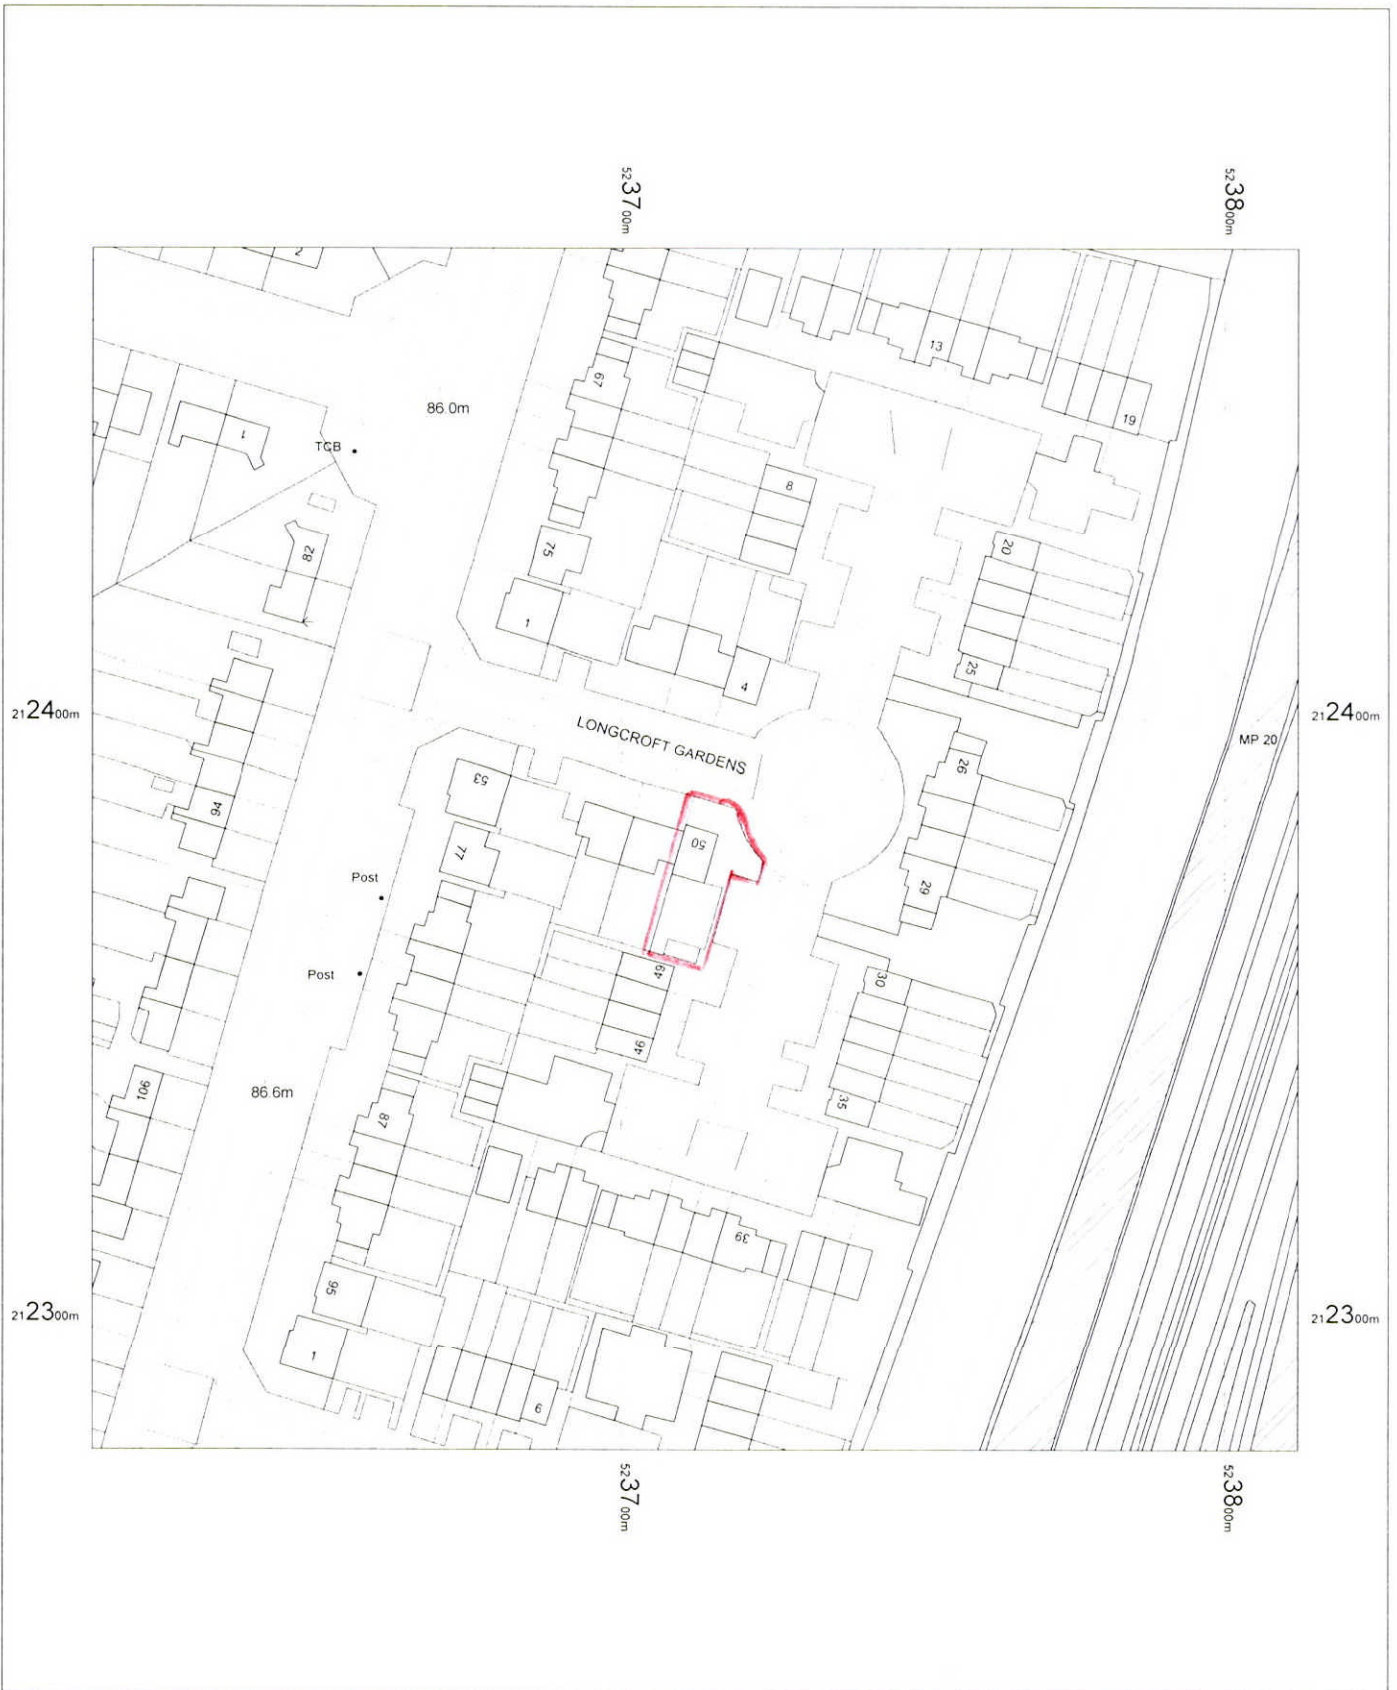

11-04-01/6

