


NO NOTES:
 THE CONTRACTOR MUST VERIFY THE DIMENSIONS AT THE SITE BEFORE COMMENCING ANY WORK OR PREPARING ANY SHOP DRAWINGS.

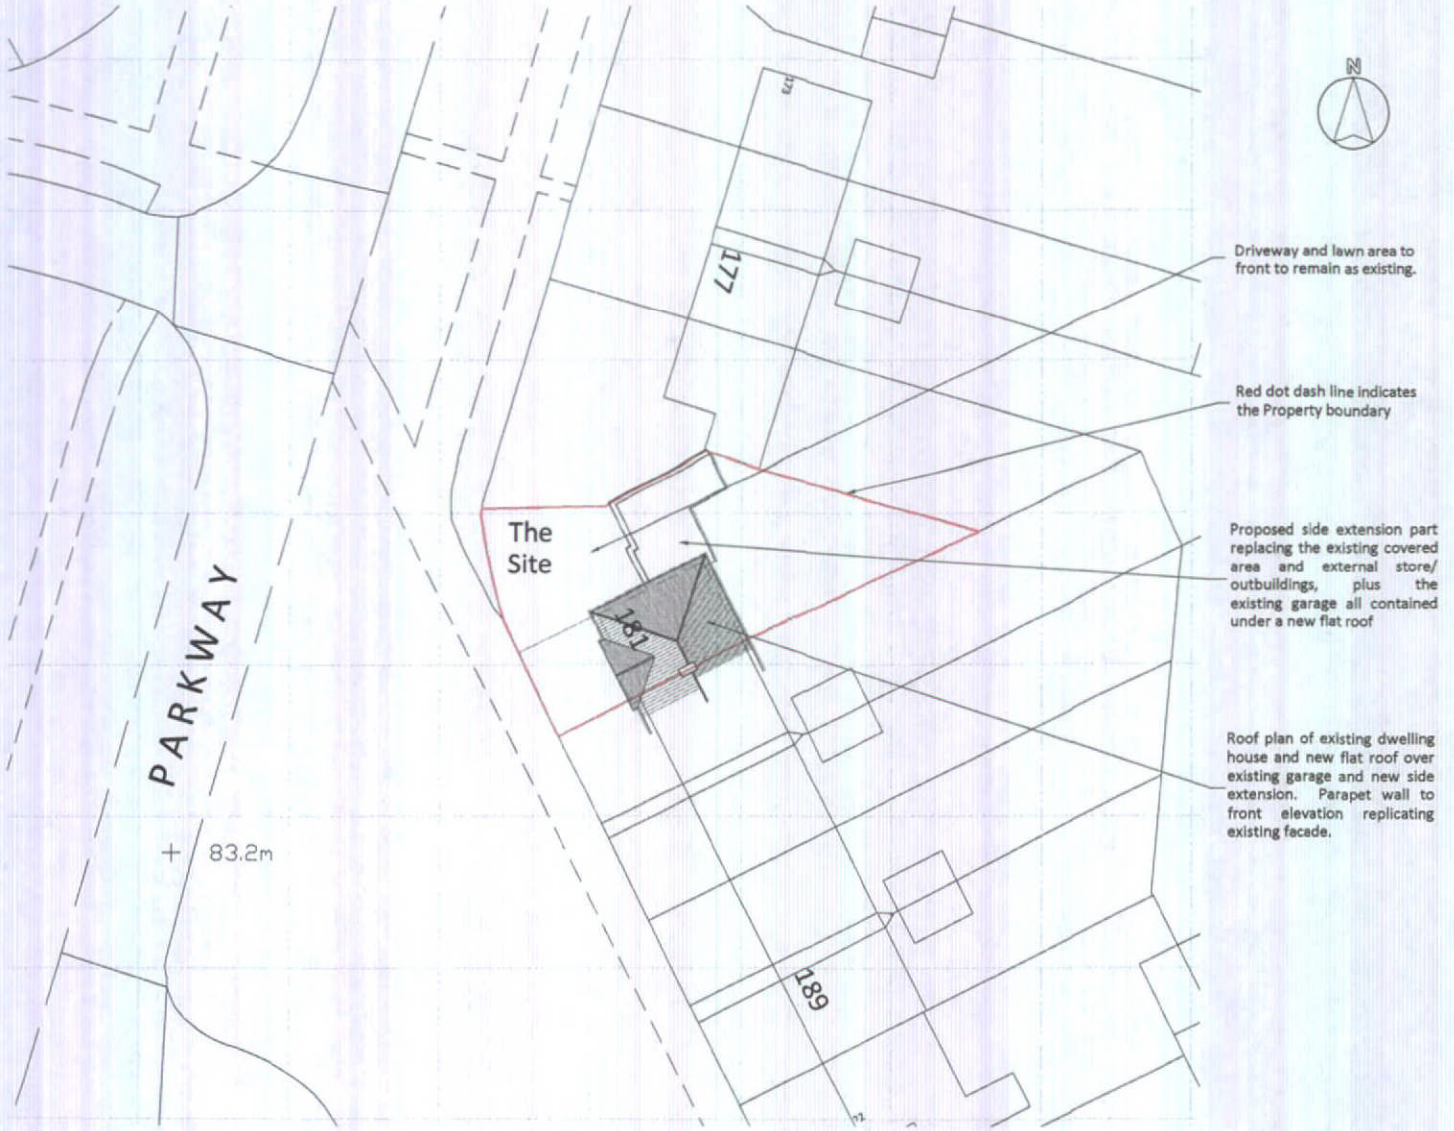

SITE LOCATION PLAN
 1:500 @ A4



SCALE SLIDE (m)

Planning and Estate Management
 application drawings prepared

NO	REVISION	DATE	INT.	CHK
		30.01.15	sc	jc

STUDIO C ARCHITECTS LIMITED
 15 WALKERN ROAD
 WATTON-AT-STONE
 HERTFORDSHIRE
 SG14 3RQ
 TEL: 01920 413002
 WEB: www.studio-c-architects.com
 EMAIL: sarahcoughlan@studio-c-architects.com

PLANNING

JOB TITLE
Mr W. Hayes
 Home Extension Project
 181 Parkway, Welwyn Garden City, Herts AL8 6JA

DRAWING
SITE BLOCK PLAN

AS PROPOSED

SCALE	DRAWN BY	CHECKED BY	DATE
1:500 @A4	sjjc	-	Jan 2015
NUMBER	REV		
2014-78-P 301	-		