


NO. NOTES

THE CONTRACTOR MUST VERIFY THE DIMENSIONS AT THE SITE BEFORE COMMENCING ANY WORK OR PREPARING ANY SHOP DRAWINGS.

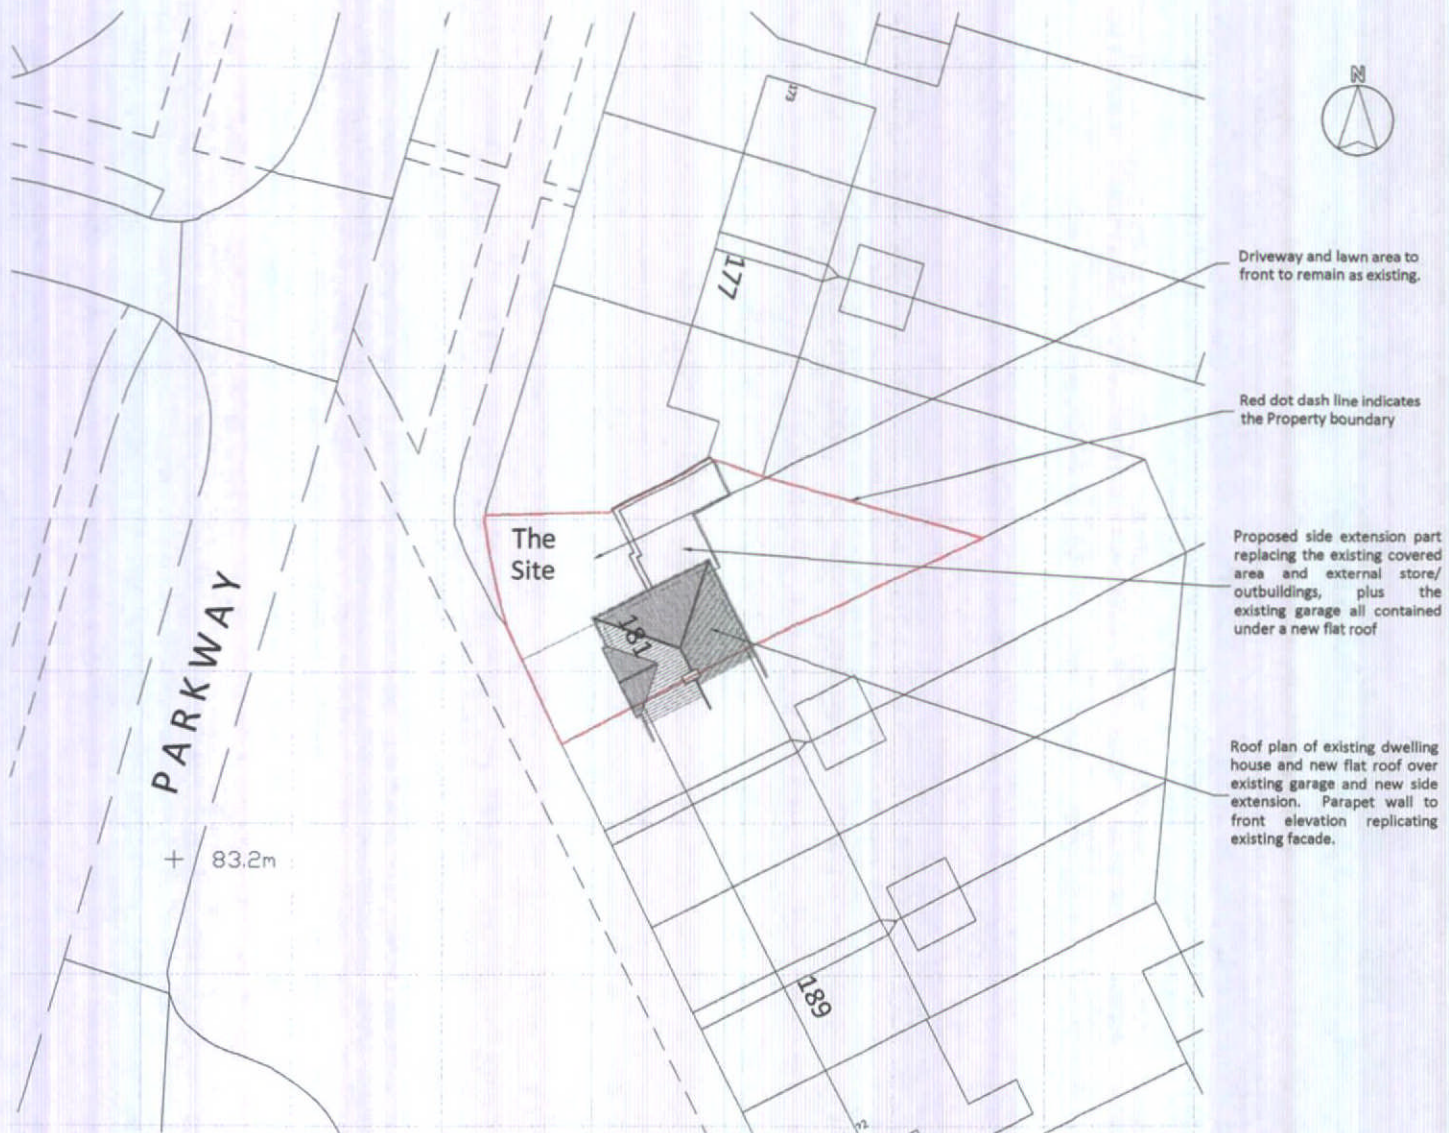

SITE LOCATION PLAN
1:500 @ A4



SCALE SLIDE (m)

Planning and Estate Management
application drawings prepared

NO. REVISION

30.01.15 sc jc
DATE INT. CHK



STUDIO C ARCHITECTS LIMITED
15 WALKERIN ROAD
WATTON-AT-STONE
HERTFORDSHIRE
SG14 3RQ
TEL: 01920 433002
WEB: www.studio-c-architects.com
EMAIL: sarahcoughlan@studio-c-architects.com

PLANNING

JOB TITLE

Mr W. Hayes
Home Extension Project
181 Parkway, Welwyn Garden City, Herts AL8 6JA

DRAWING

SITE BLOCK PLAN

AS PROPOSED

SCALE	DRAWN BY	CHECKED BY	DATE
1:500 @A4	sjlc	-	Jan 2015
NUMBER			REV
2014-78-P 301			-