




FILE NAME:

NOTES

- This drawing supports a Planning application and must NOT be used for construction.
- All discrepancies to be referred to the Architect so that design changes may be considered.
- This drawing is copyright.

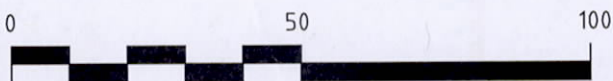

SCALE 1:1250



Portess and Richardson
 CHARTERED ARCHITECTS ~ SURVEYORS

193 LINCOLN ROAD PETERBOROUGH PE1 2PL
 Tel: (01733) 568116 Fax: (01733) 555246
 Email: P-R@PortessArchitect.com

Client MR T. KELLY		Project NETHERFIELD VINEYARD ROAD NORTHAW, POTTERS BAR HERTS, EN6 4PH		
Drawing SITE LOCATION PLAN				
Date AUGUST 2014	Scale 1:1250 @ A4	Project No. 3708	Drawing No. S01	Revision