
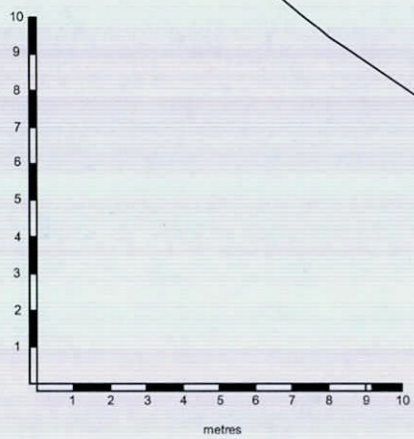


Communal grassland

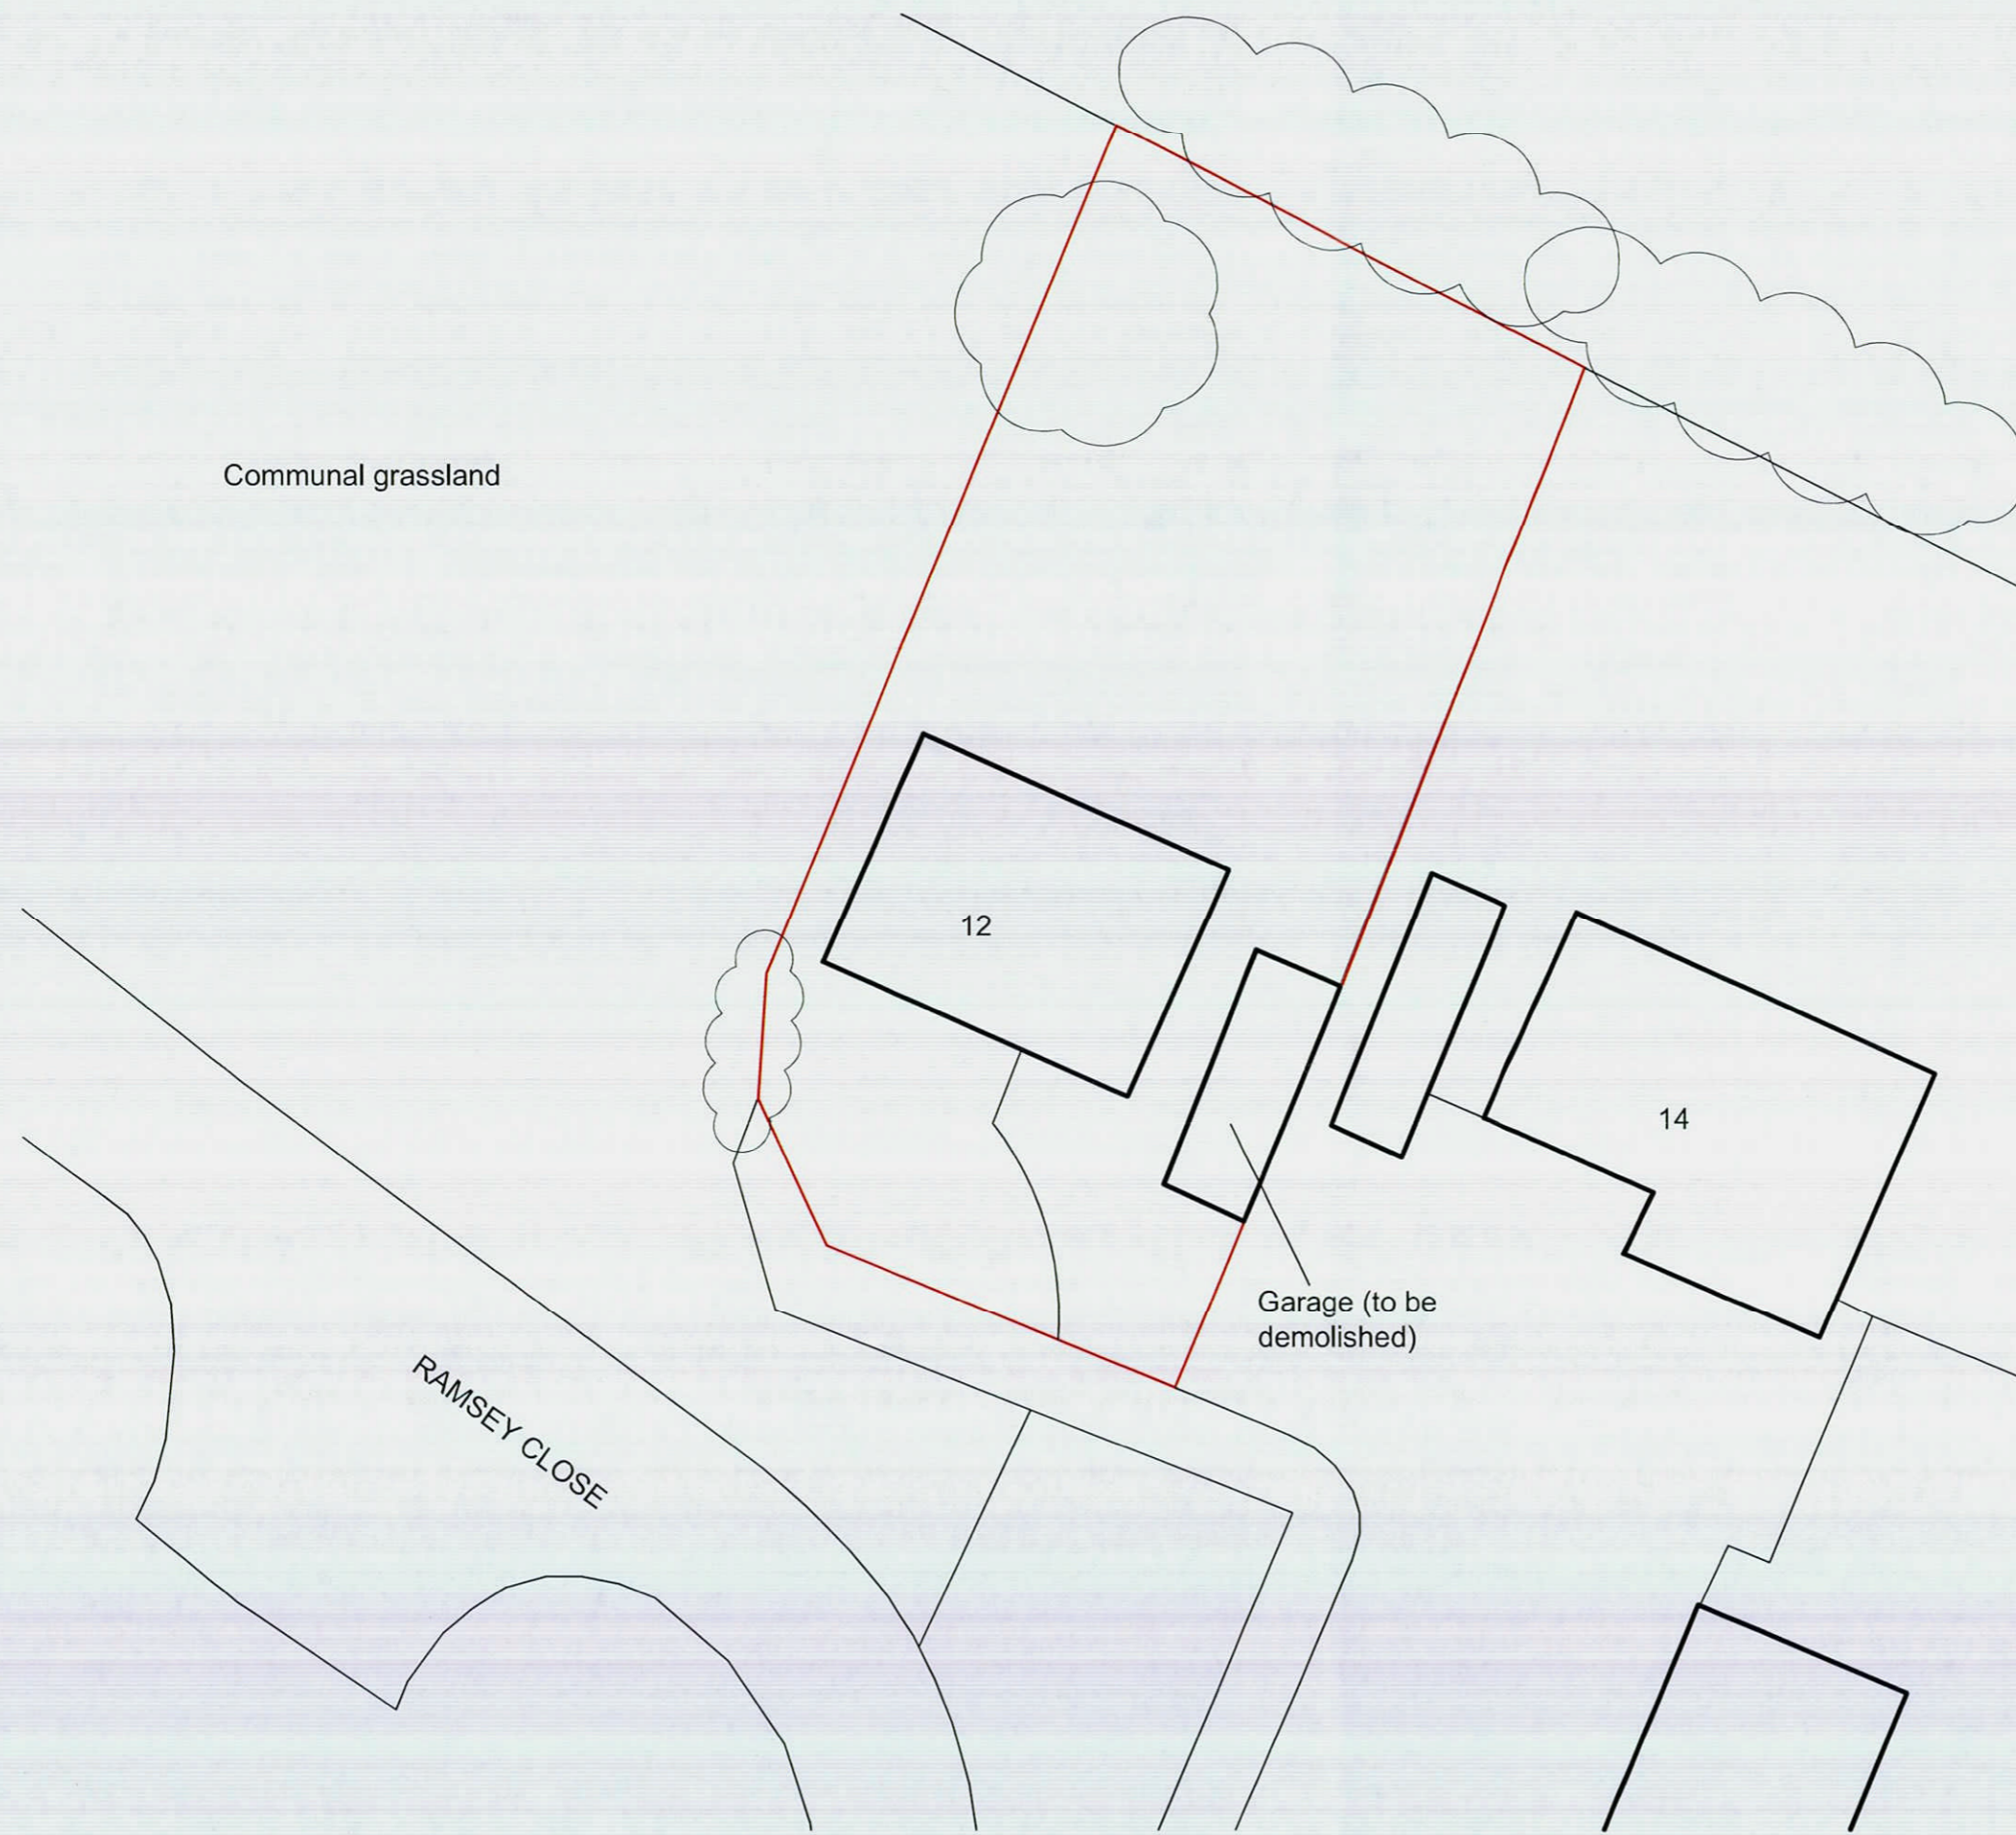

Discrepancies: This drawing must not be reproduced in whole or part without consent. Work only to figured dimensions which are to be checked on site. Advise of any discrepancies. ©

Project: **12 Ramsey Close
Brookmans Park**

Drawing: **Block Plan**



Gordon Marshall Building Surveying
46 Cotton Road
Potters Bar, Hertfordshire EN6 5JG
t: 01707 658068
m: 07825 586000
e: gmbs46@btinternet.com

Scale: 1:200
Date: JULY 13
Job No: 244
Drg No: **02**