

Communal grassland




Garage (to be demolished)

RAMSEY CLOSE

Disclaimer: This drawing must not be reproduced in whole or part without consent. Work only to figured dimensions which are to be checked on site. Advise of any discrepancies.

Project: 12 Ramsey Close  
Brookmans Park

Drawing: Block Plan

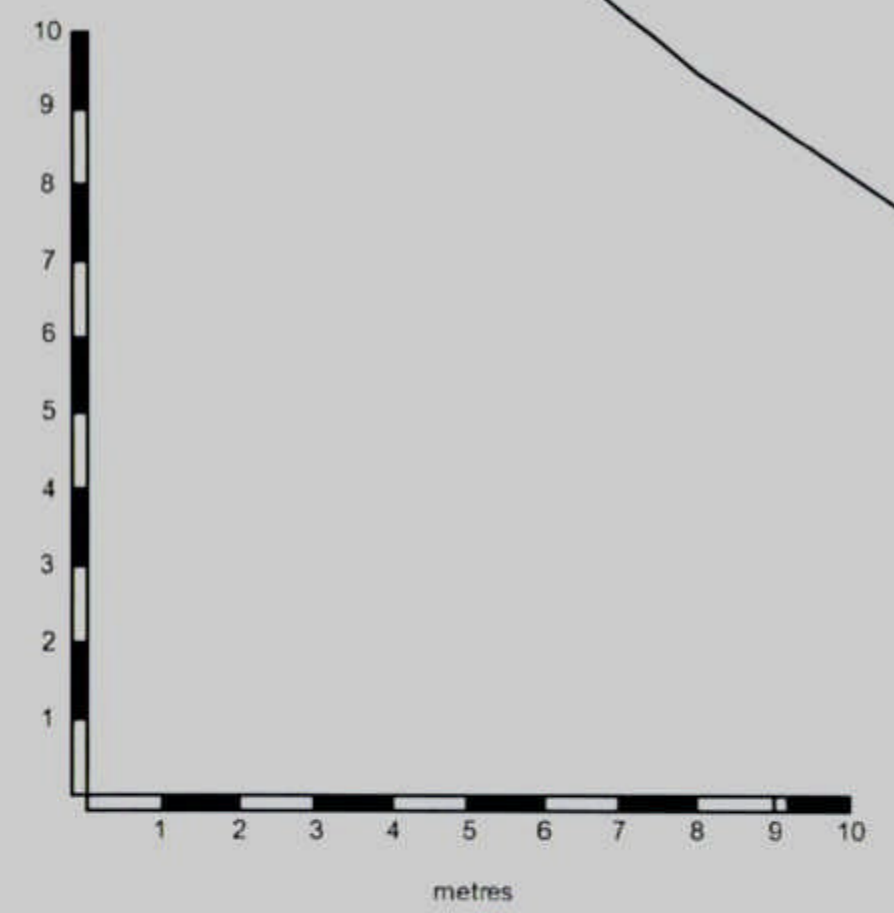

Gordon Marshall Building Surveying  
46 Cotton Road  
Potters Bar, Hertfordshire EN6 5JG  
t: 01707 658068

Scale: 1:200  
Date: JULY 13  
Job No: 244  
Drg No: 02