


SITE LOCATION PLAN

WING 2, WARRENWOOD, KENTISH LANE, AL9 6JQ

SCALE = 1:500

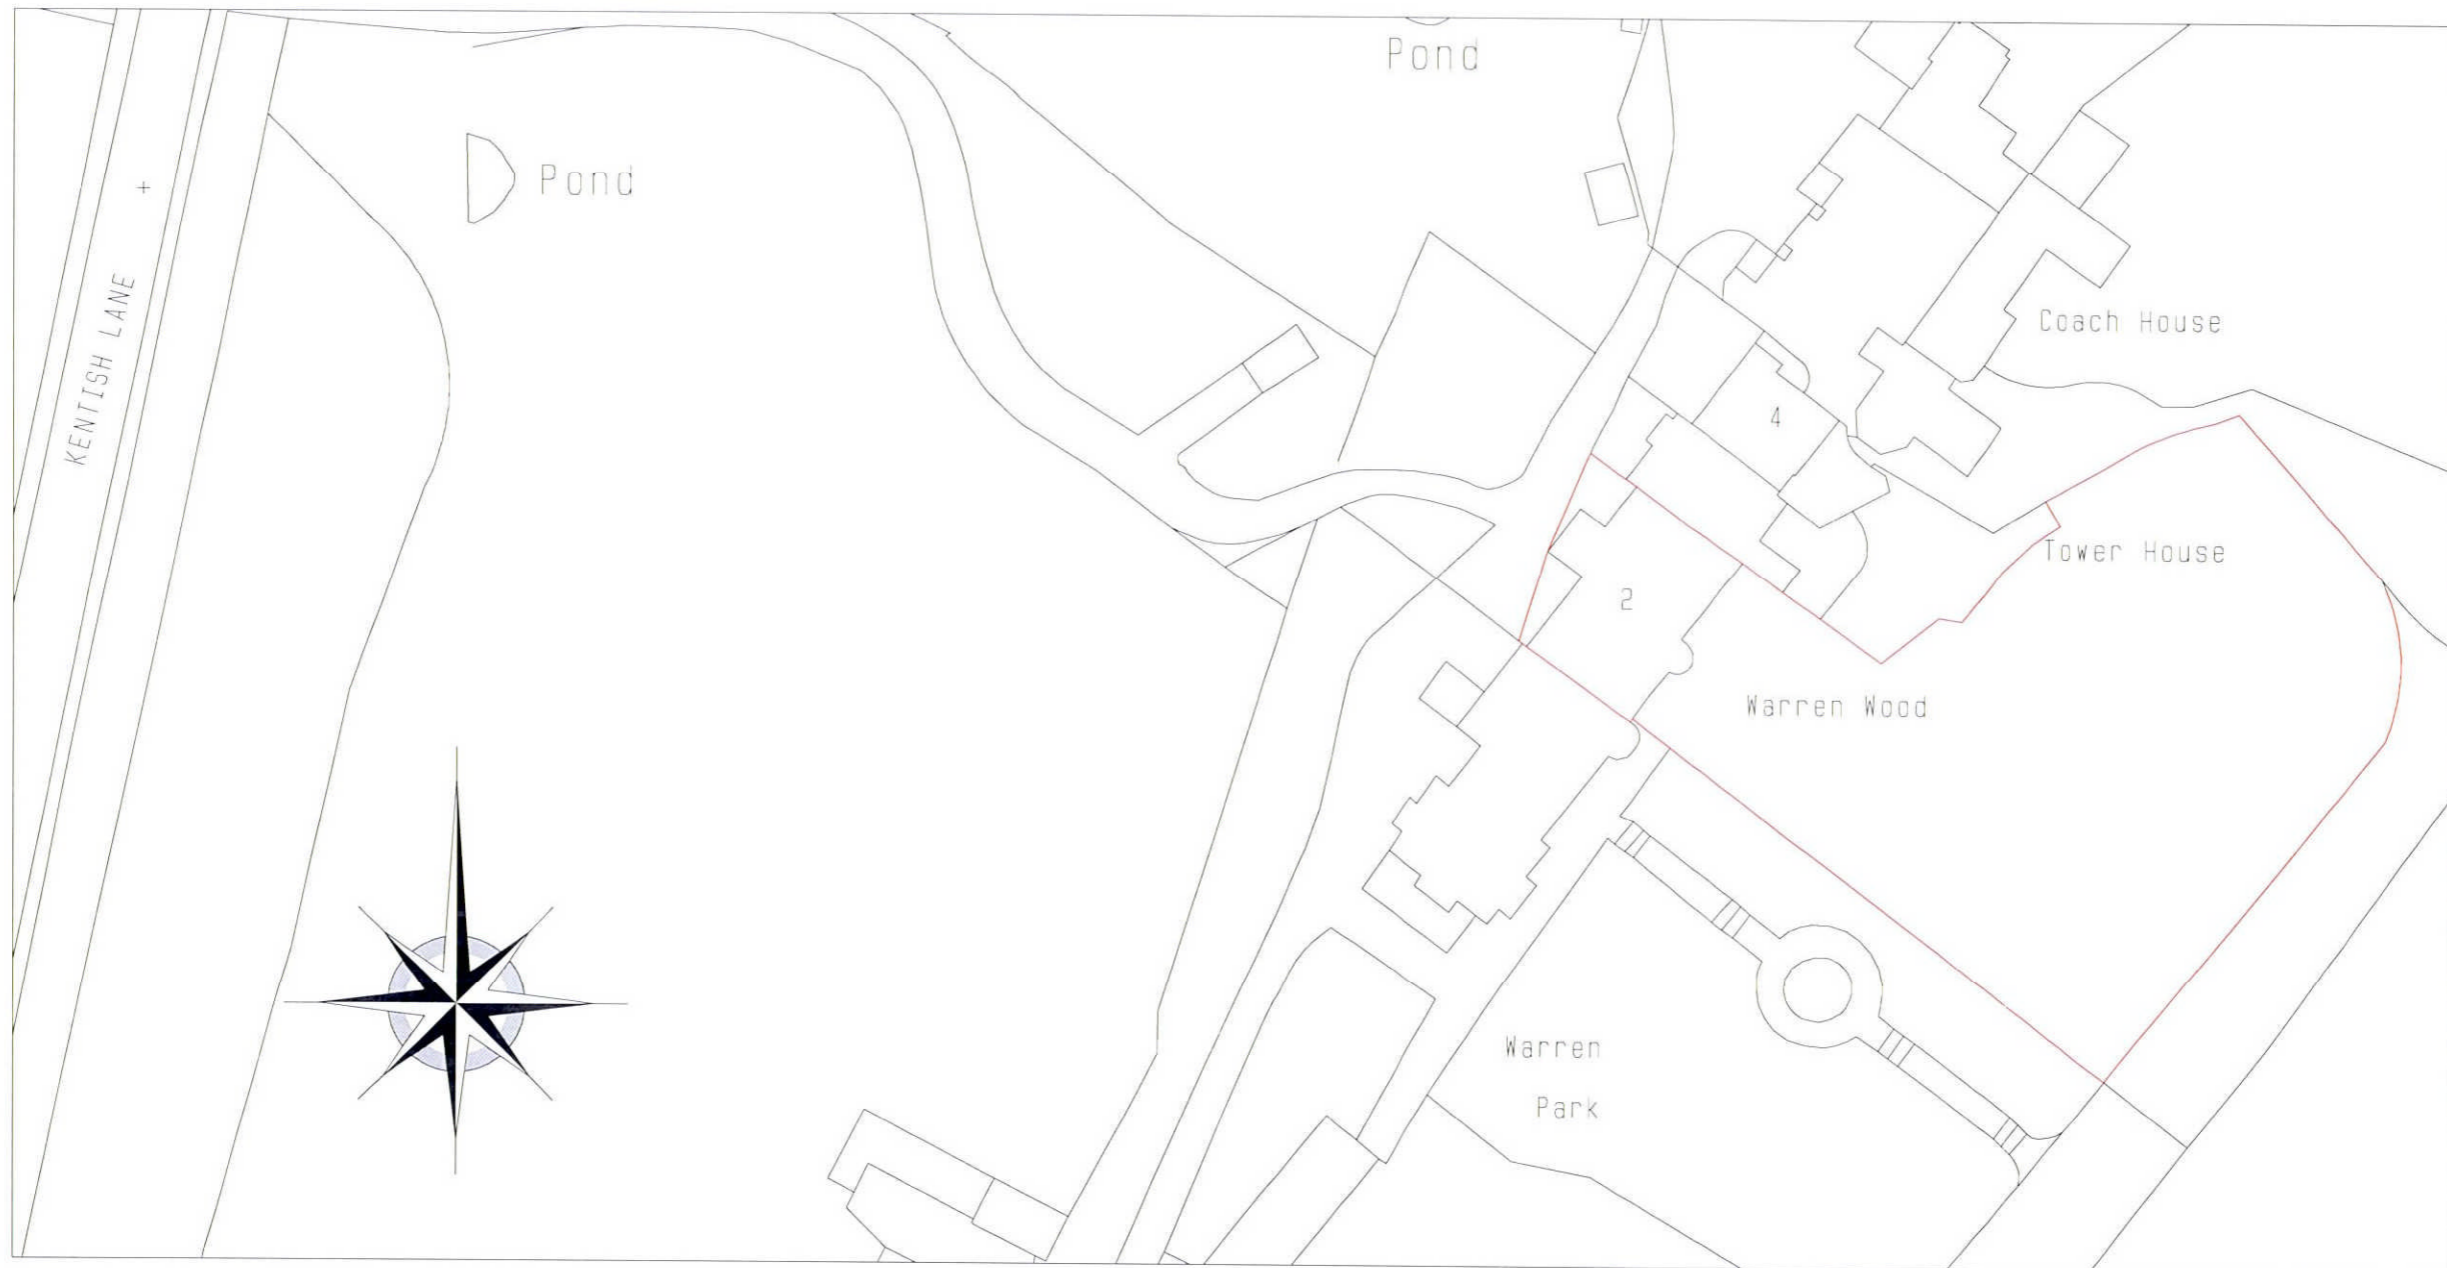

Ordnance Survey (c) Crown Copyright 2012. All rights reserved. Licence number 100020449

10 DEC 2012  
2012/2580