



This drawing is copyright.

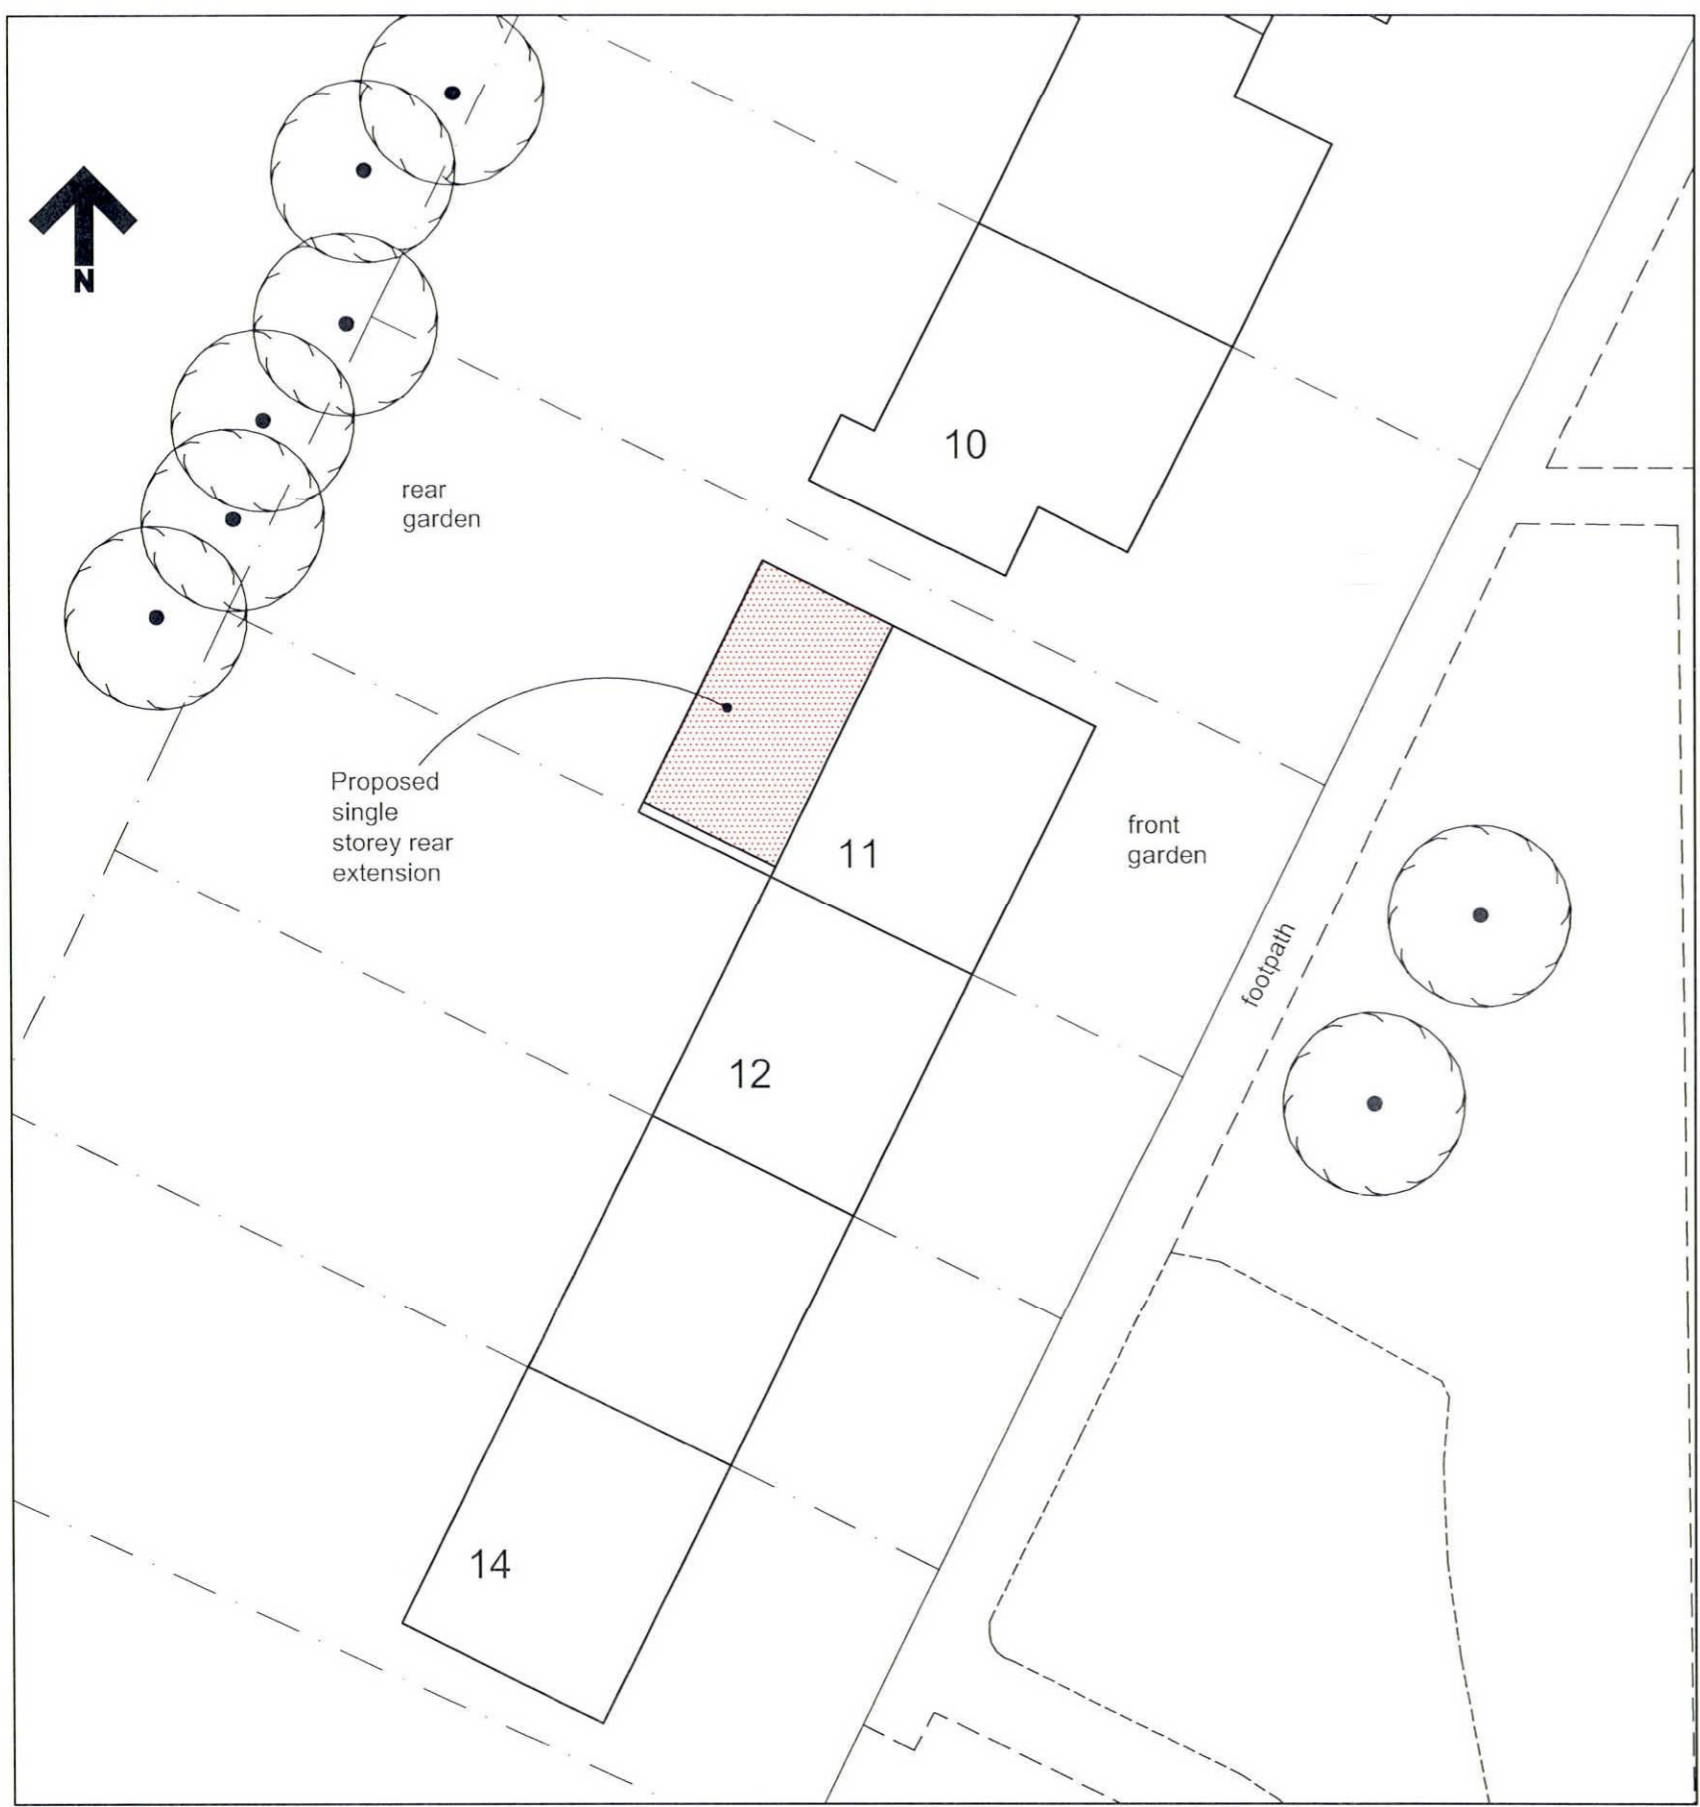


Block Plan 1:200

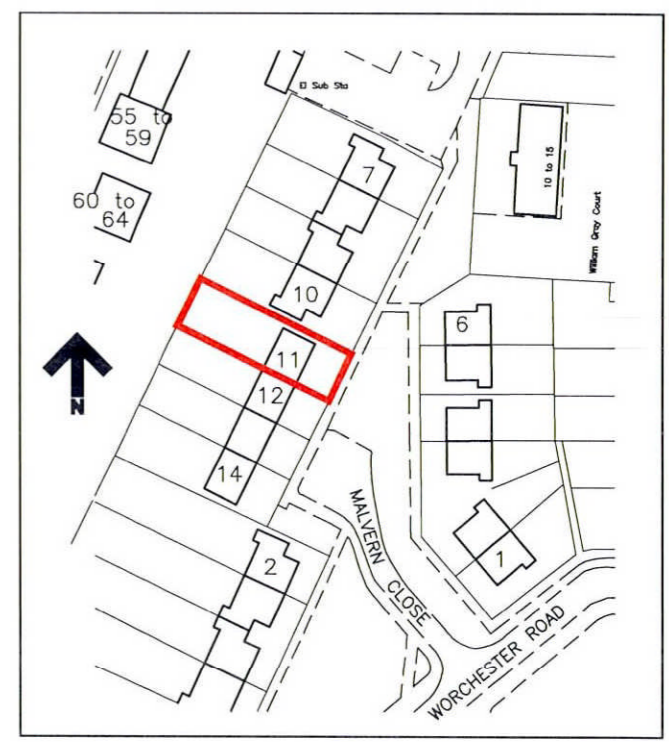

Site Location Plan 1:1250

PLANNING DEPARTMENT
 20 SEP 2012
 No.: 6 2012/1968

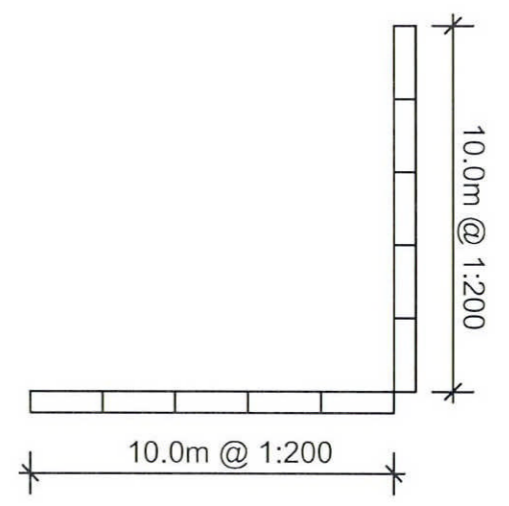

Rev.	Description.	Date.
	AT Design (Welwyn) Ltd Architectural Design Services 22 School Lane, Welwyn, Herts AL6 9PH Tel: 07931703297 - email: adamtrigg@hotmail.com	
Title: Proposed extension 11 Malvern Close Hatfield Herts AL10 0DY Block Plan & Location Plan		
Scale : 1:200 at A3 Date : Sept 2012		Drawn by: AT
Drg.No: AT418-03		