


SITE LOCATION PLAN

WING 2, WARRENWOOD, KENTISH LANE, AL9 6JQ

SCALE = 1:500

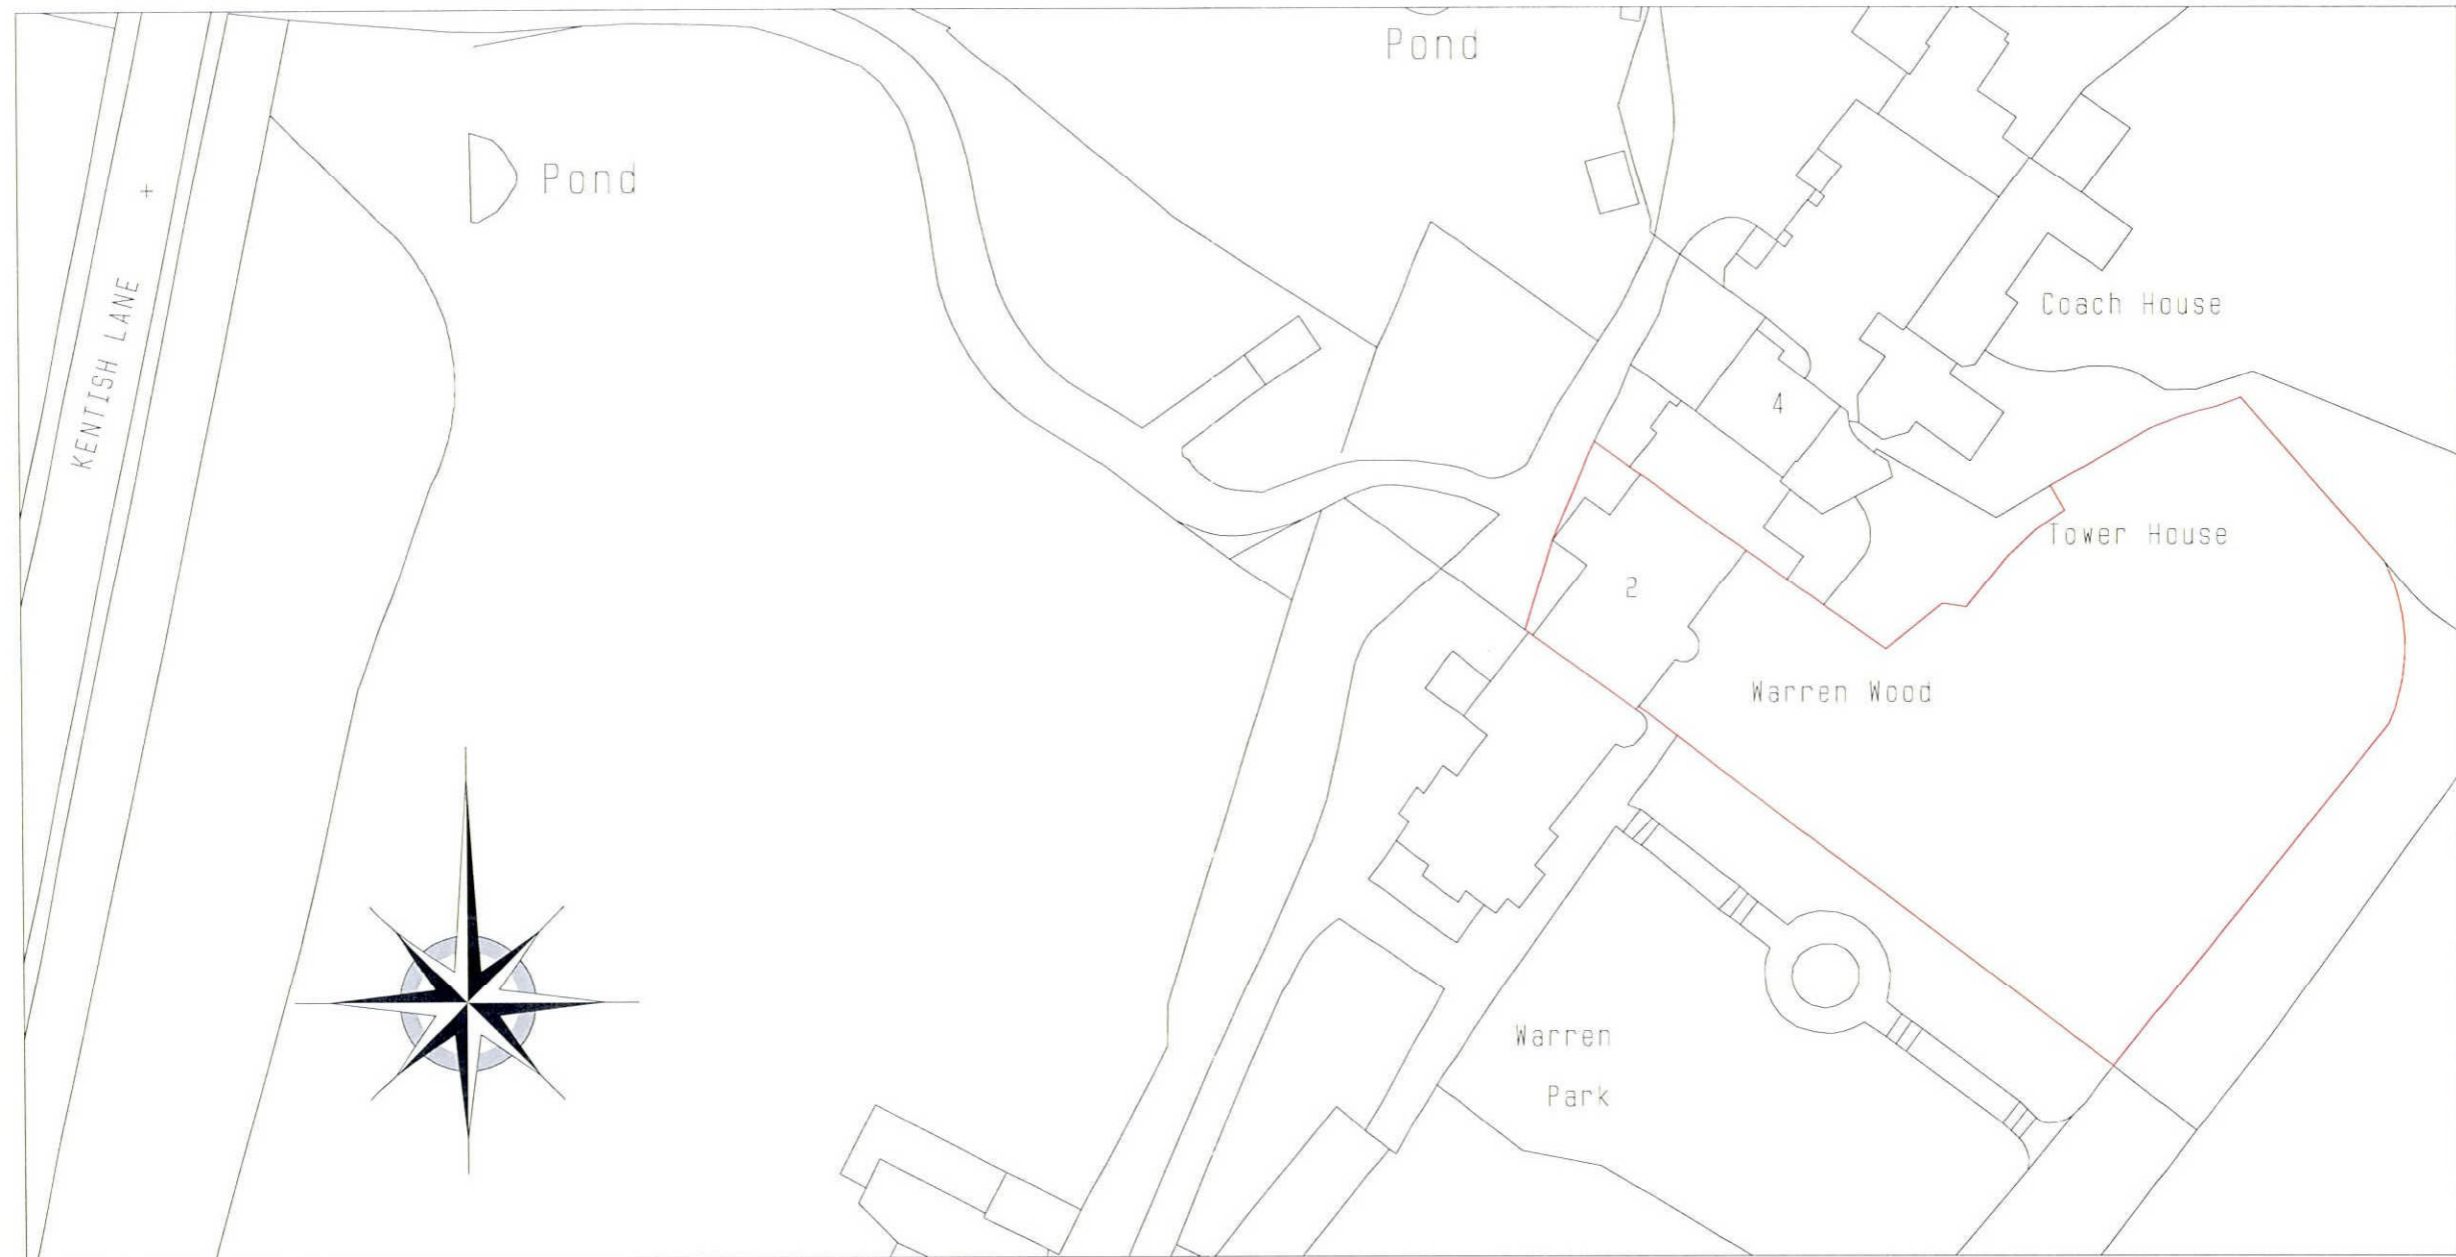

Ordnance Survey (c) Crown Copyright 2012. All rights reserved. Licence number 100020449

PLANNING
DEPARTMENT
OFFICE COPY
06 AUG 2012
REF: 2012/1666