
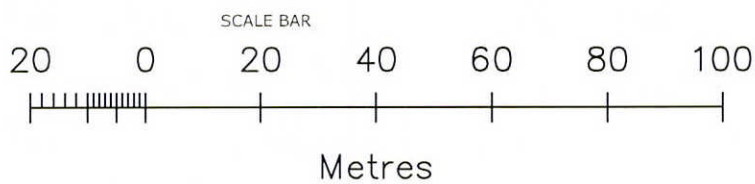
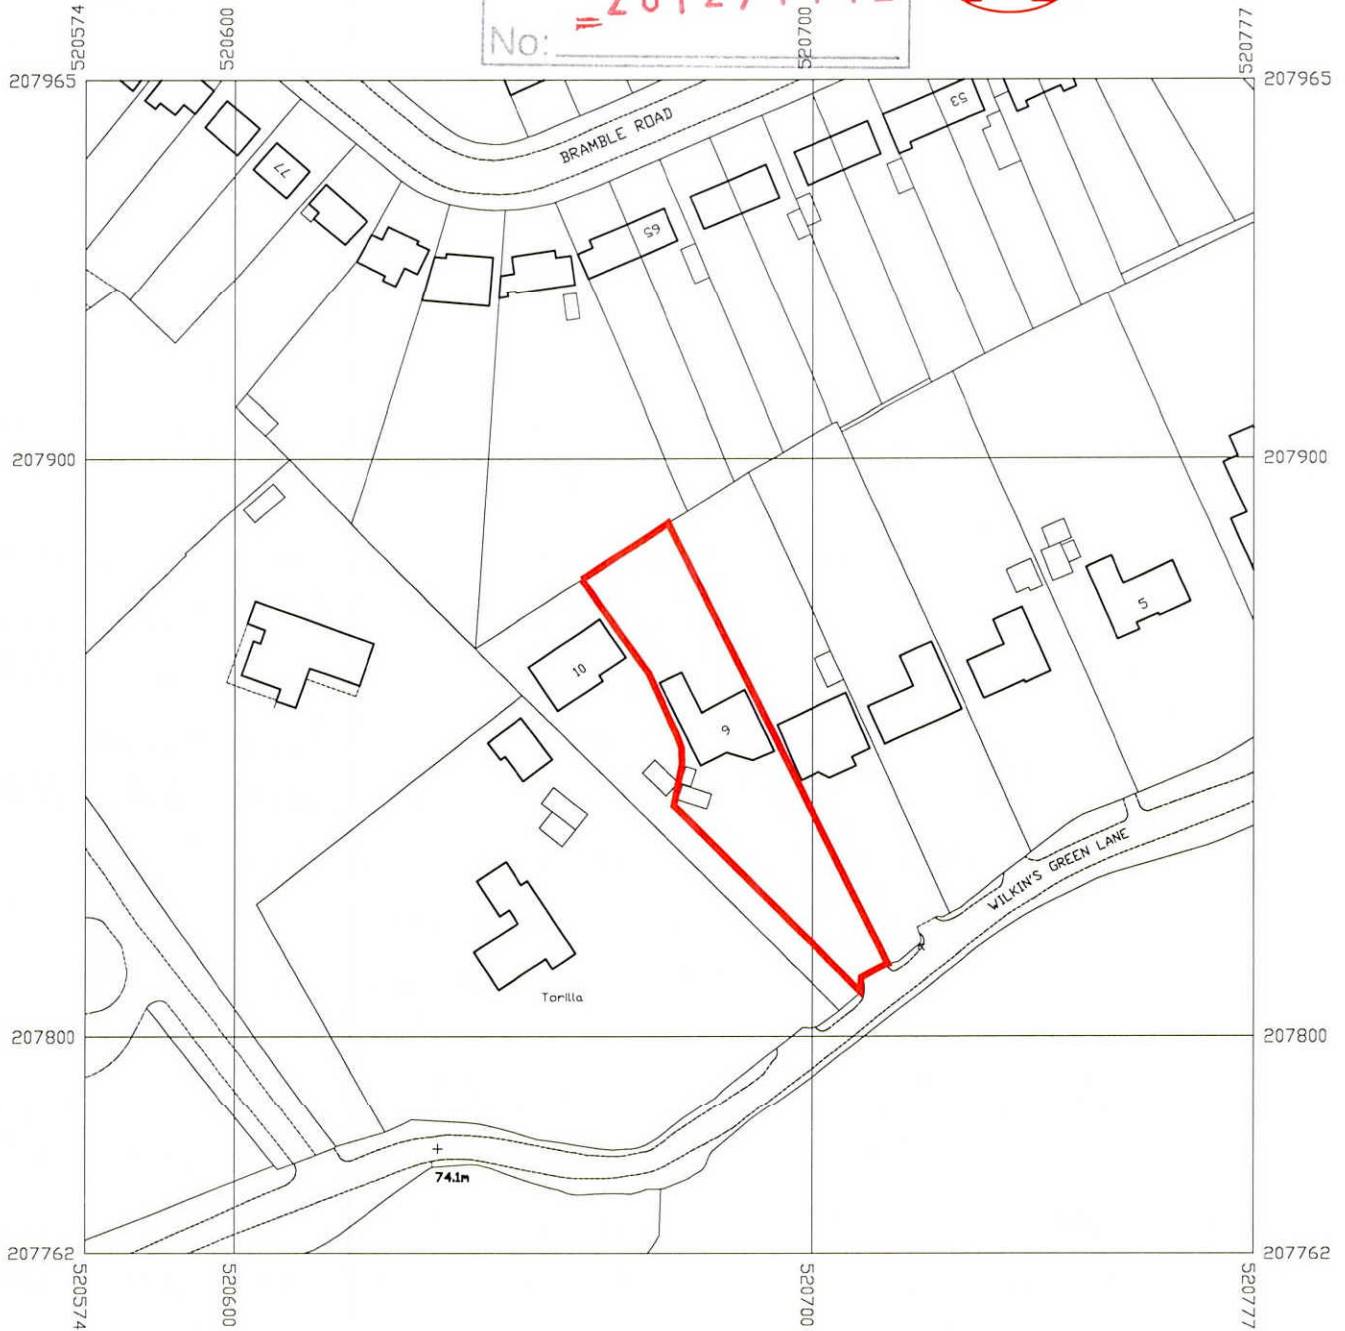


Ordnance Survey[®] OS Sitemap

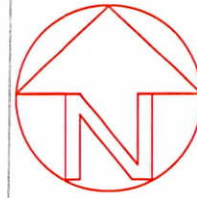

TITLE
LOCATION PLAN

ADDRESS
9 WILKINS GREEN LANE,
HATFIELD, AL10 9RT

SCALE 1:1250 @A4 DATE JAN 2012

DRAWING No. REV. WGL 101-OS -