

SITE ADDRESS

54 GREAT NORTH RD,
HATFIELD,
HERTFORDSHIRE,
AL9 5AE

DRAWING NO. PUNCH24052012 SIGNAGE POSITIONS


DRAWN BY CW

COLORS

 DARK GREY DULUX 00NN 13/000
 LIGHT WHITE GRAPHICS

DATE 24/05/2012

SCALE NOT TO SCALE - FOR POSITIONS ONLY

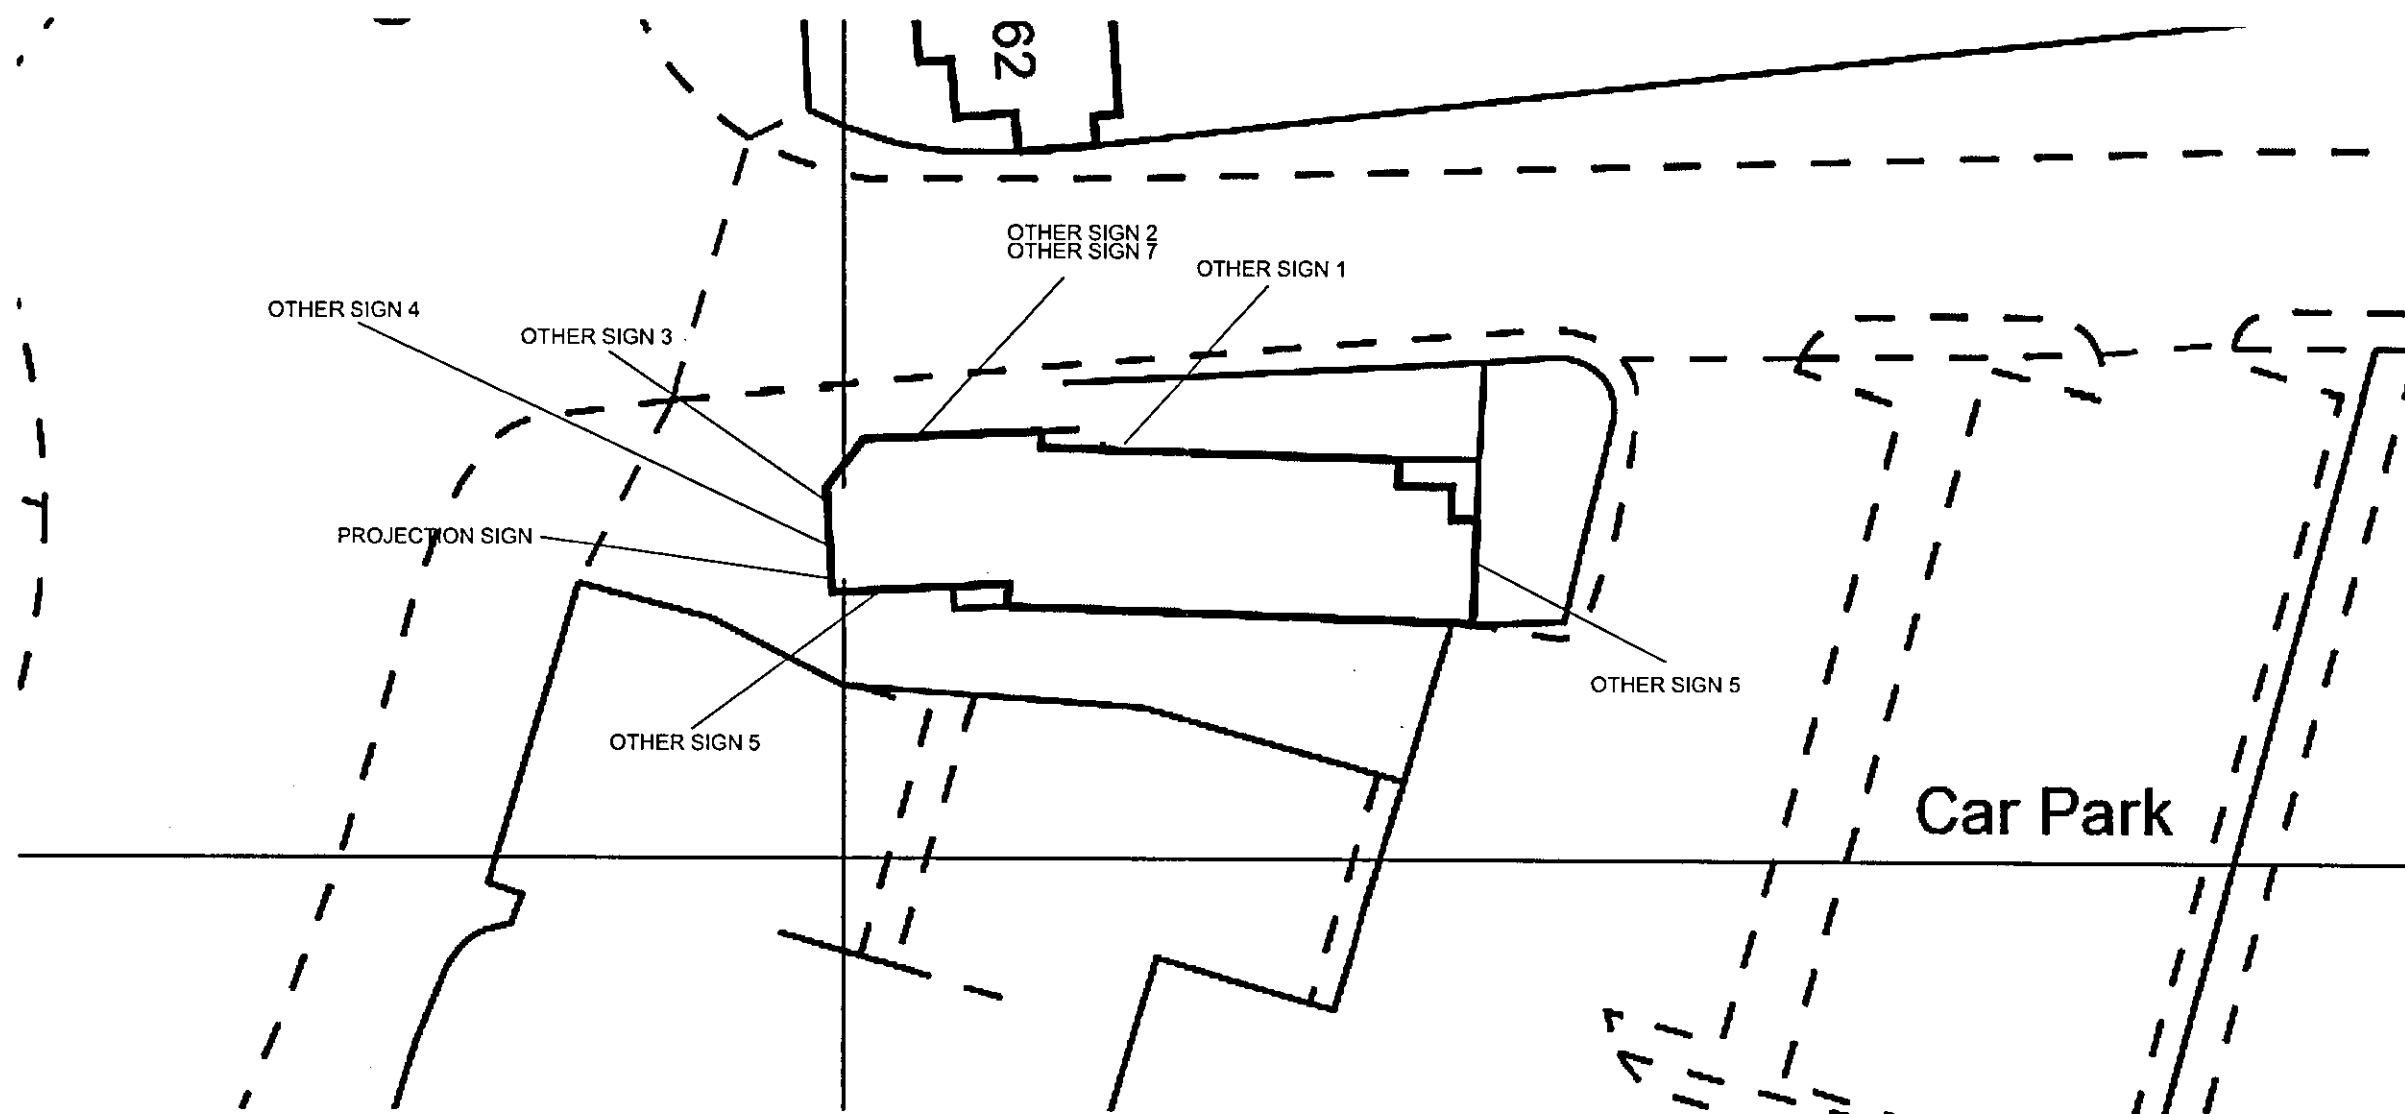

PLANNING DEPARTMENT
OFFICE COPY

27 JUL 2012
2012 / 1135