

0 8 SEP 2011

# H. M. LAND REGISTRY GENERAL MAP

HERTFORDSHIRE SHEET XXXV 16 SECTION D


Scale 1/1250 Enlarged from 1/2500

PLANNING DEPARTMENT  
OFFICE COPY

0 8 SEP 2011

The boundaries shown by  
dotted lines have been plotted  
from the transfer plan and are  
subject to revision on survey

**2011/1999**

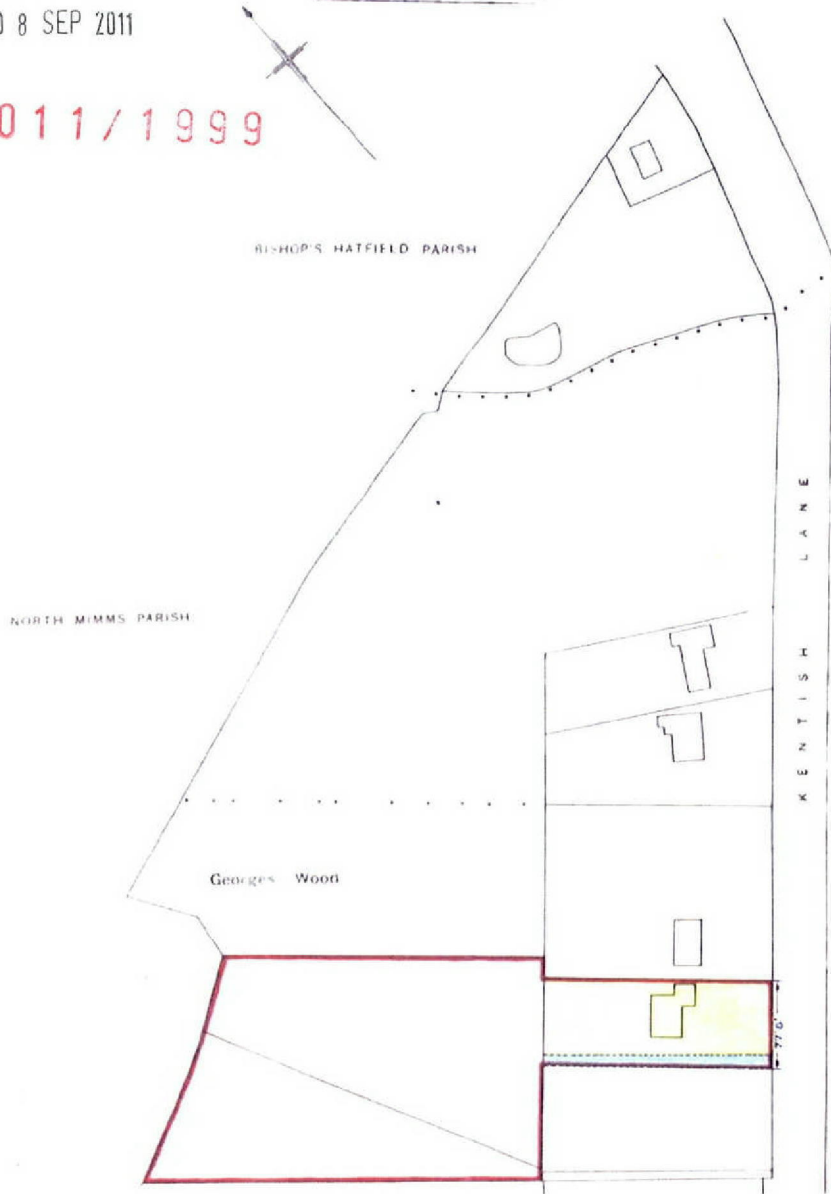

Filed Plan of Title No. **HD. 21176**

This is a copy of the title plan on 18 AUG 2011 at 11:00:21. This copy does not take account of any application made after that time even if still pending in the Land Registry when this copy was issued.

This copy is not an 'Official Copy' of the title plan. An official copy of the title plan is admissible in evidence in a court to the same extent as the original. A person is entitled to be indemnified by the registrar if he suffers loss by reason of a mistake in an official copy. If you want to obtain an official copy, the Land Registry web site explains how to do this.

The Land Registry endeavours to maintain high quality and scale accuracy of title plan images. The quality and accuracy of any print will depend on your printer, your computer and its print settings. This title plan shows the general position, not the exact line, of the boundaries. It may be subject to distortions in scale. Measurements scaled from this plan may not match measurements between the same points on the ground. See Land Registry Public Guide 7 - Title Plans.

This title is dealt with by Land Registry, Leicester Office



Ordnance Survey (c) Crown Copyright 2011. All rights reserved. Licence number 100020449



COPYRIGHT: The contents of this drawing may not be reproduced in part or in whole without the written consent of Building Design Consultants

PROJECT: Proposed extension & alterations

DRAWING NUMBER: 11015/1

DRAWING: Location plan

CLIENT: Mr and Mrs M Vignali

SITE: 45 Kentish Lane  
Brookmans Park  
AL9 6NG

DATE: April 2011

SCALE: 1:1250 @ A4

### Building Design Consultants

ARCHITECTURAL DESIGNERS  
STRUCTURAL ENGINEERS  
BUILDING SURVEYORS  
PLANNING CONSULTANTS  
BUILDING CONSULTANTS

47 Deer Park Way, Waltham Abbey, Essex EN9 3YN  
[www.plans4u.biz](http://www.plans4u.biz)

Tel: 01992 768866 Fax: 01992 768877