
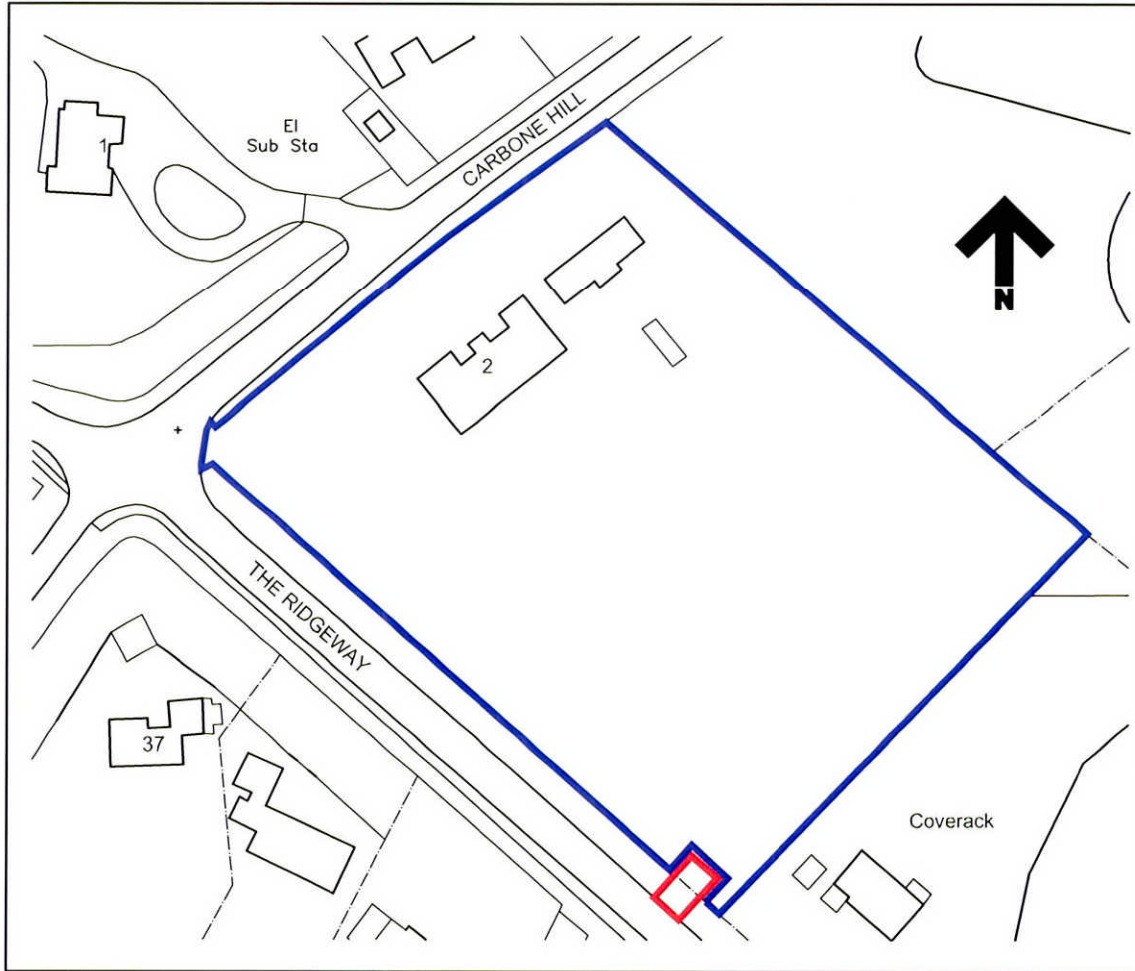


50.0m @ 1:1250



This drawing is copyright.



FIELD
BY
25 AUG 2011
N3 2011/1709

Rev.	Description.	Date.
------	--------------	-------

	Adam Trigg - Architectural Technician 22 School Lane, Welwyn, Herts AL6 9PH Tel: 07931703297 - email: adamtrigg@hotmail.com	
--	---	--

Title:

Proposed New Gates
Carbone House
Carbone Hill, Northaw
Potters Bar, EN6 4PL
Site Location Plan

Scale : 1:1250 @ A4

Date : May 2011

Drawn by: AT

Drg.No: AT355-01