


50.0m @ 1:1250

This drawing is copyright.

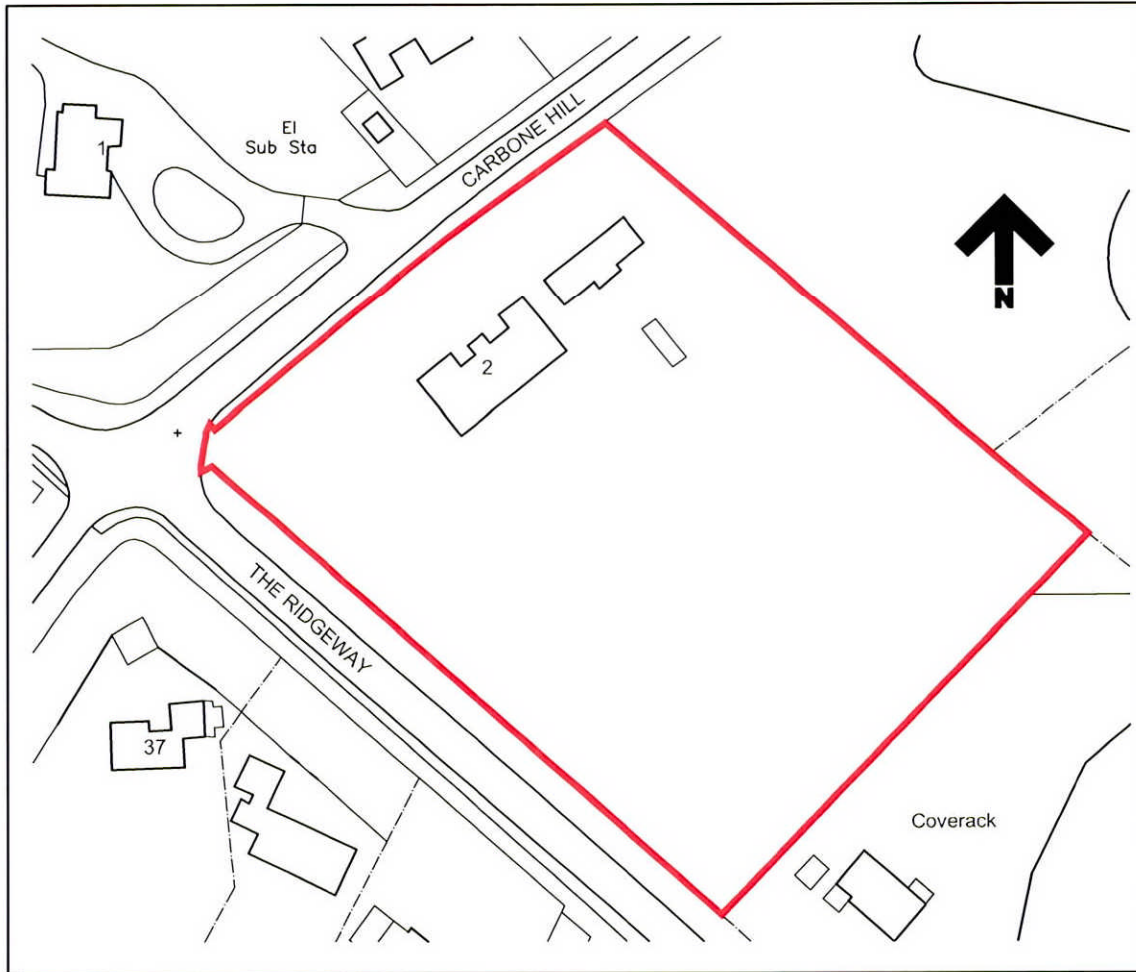

50.0m @ 1:1250

PLANNING  
DEPARTMENT  
17 AUG 2011  
~~L2011/1670~~

Rev.	Description.	Date.
------	--------------	-------

	Adam Trigg - Architectural Technician 22 School Lane, Welwyn, Herts AL6 9PH Tel: 07931703297 - email: adamtrigg@hotmail.com	
--	---	--

Title:

Proposed Outbuilding  
Carbone House  
Carbone Hill, Northaw  
Potters Bar, EN6 4PL  
Site Location Plan

Scale : 1:1250 @ A4

Date : May 2011

Drawn by: AT

Drg.No: AT355-01