


SITE LOCATION PLAN  
SCALE 1:1250

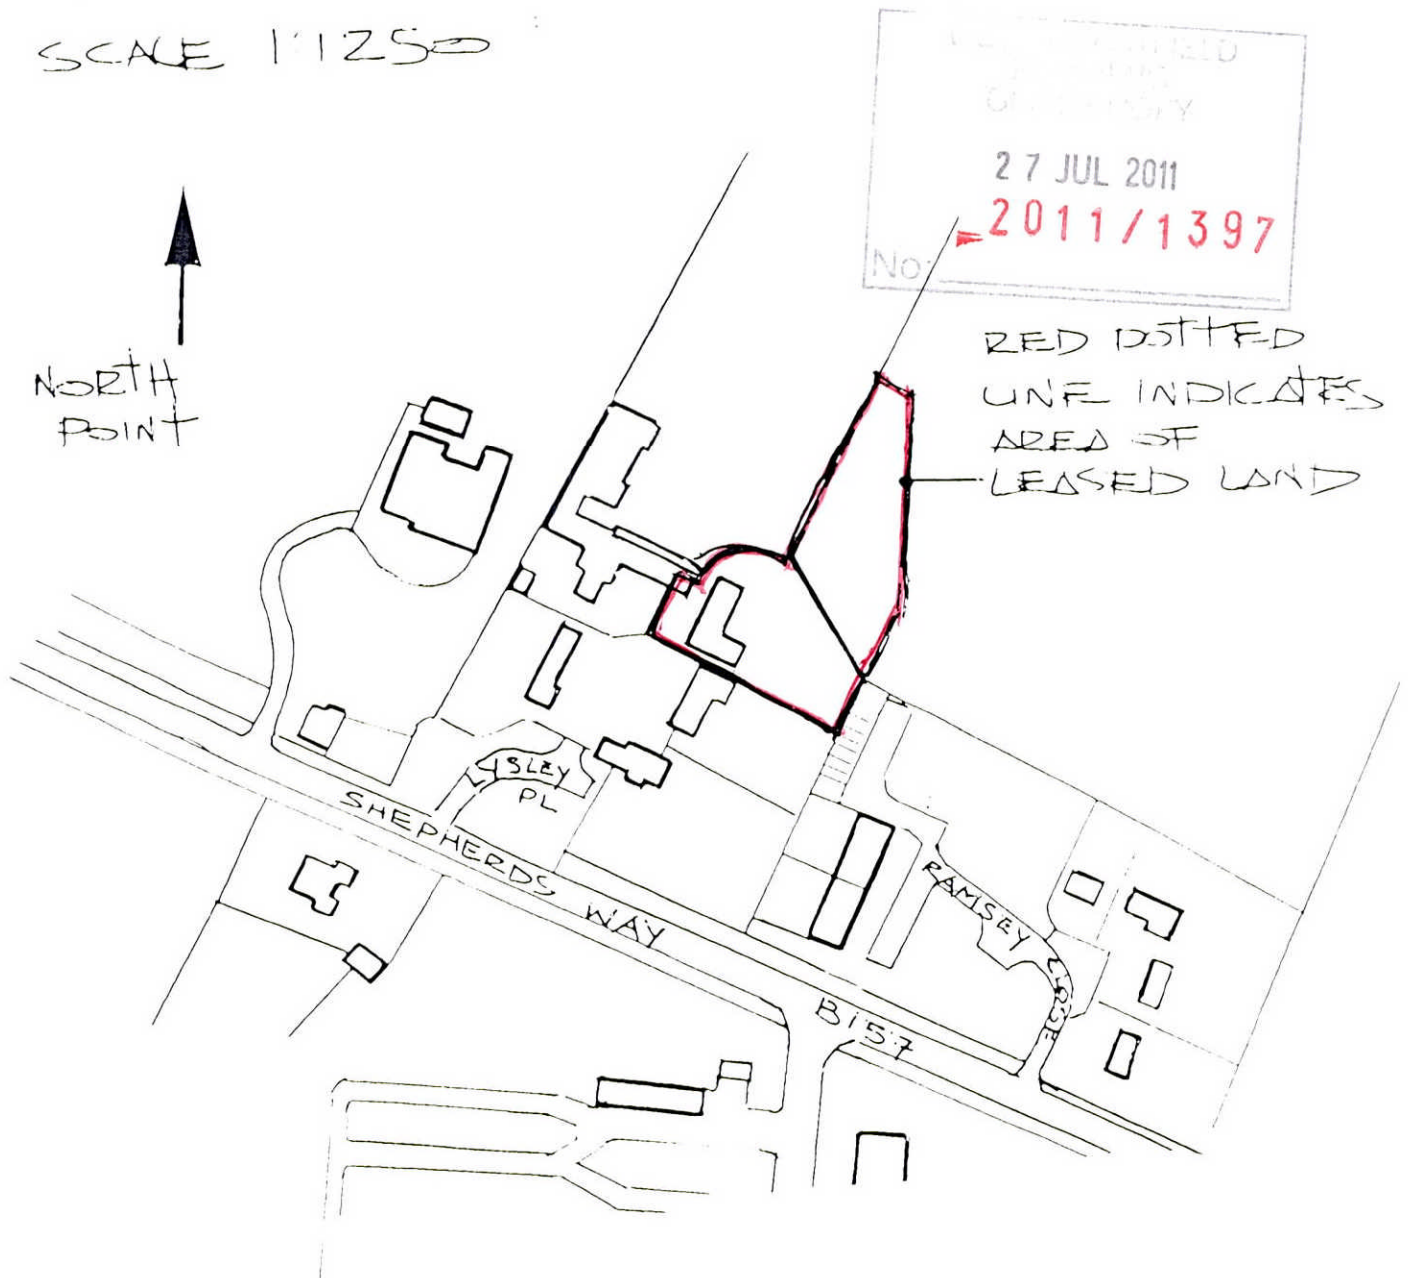

SITE LOCATION/PLAN  
SCALE 1:1250

SITE: STICKS, LYSLEY PLACE  
BROOKMANS PARK, HERTS, AL9 6NZ.

A1 SIZE