


USE FIGURED DIMENSIONS ONLY  
DO NOT SCALE FROM THIS DRAWING

ALL DIMENSIONS MUST BE CHECKED ON SITE - ANY  
INCONSISTENCIES MUST BE REPORTED BACK TO THE ARCHITECT

THIS DRAWING AND ANY DESIGNS INDICATED THEREON ARE THE  
COPYRIGHT OF BROOKS / MURRAY ARCHITECTS.  
ALL RIGHTS ARE RESERVED.  
NO PART OF THIS WORK MAY BE REPRODUCED WITHOUT PRIOR  
PERMISSION IN WRITING FROM BROOKS / MURRAY ARCHITECTS



view towards central water feature

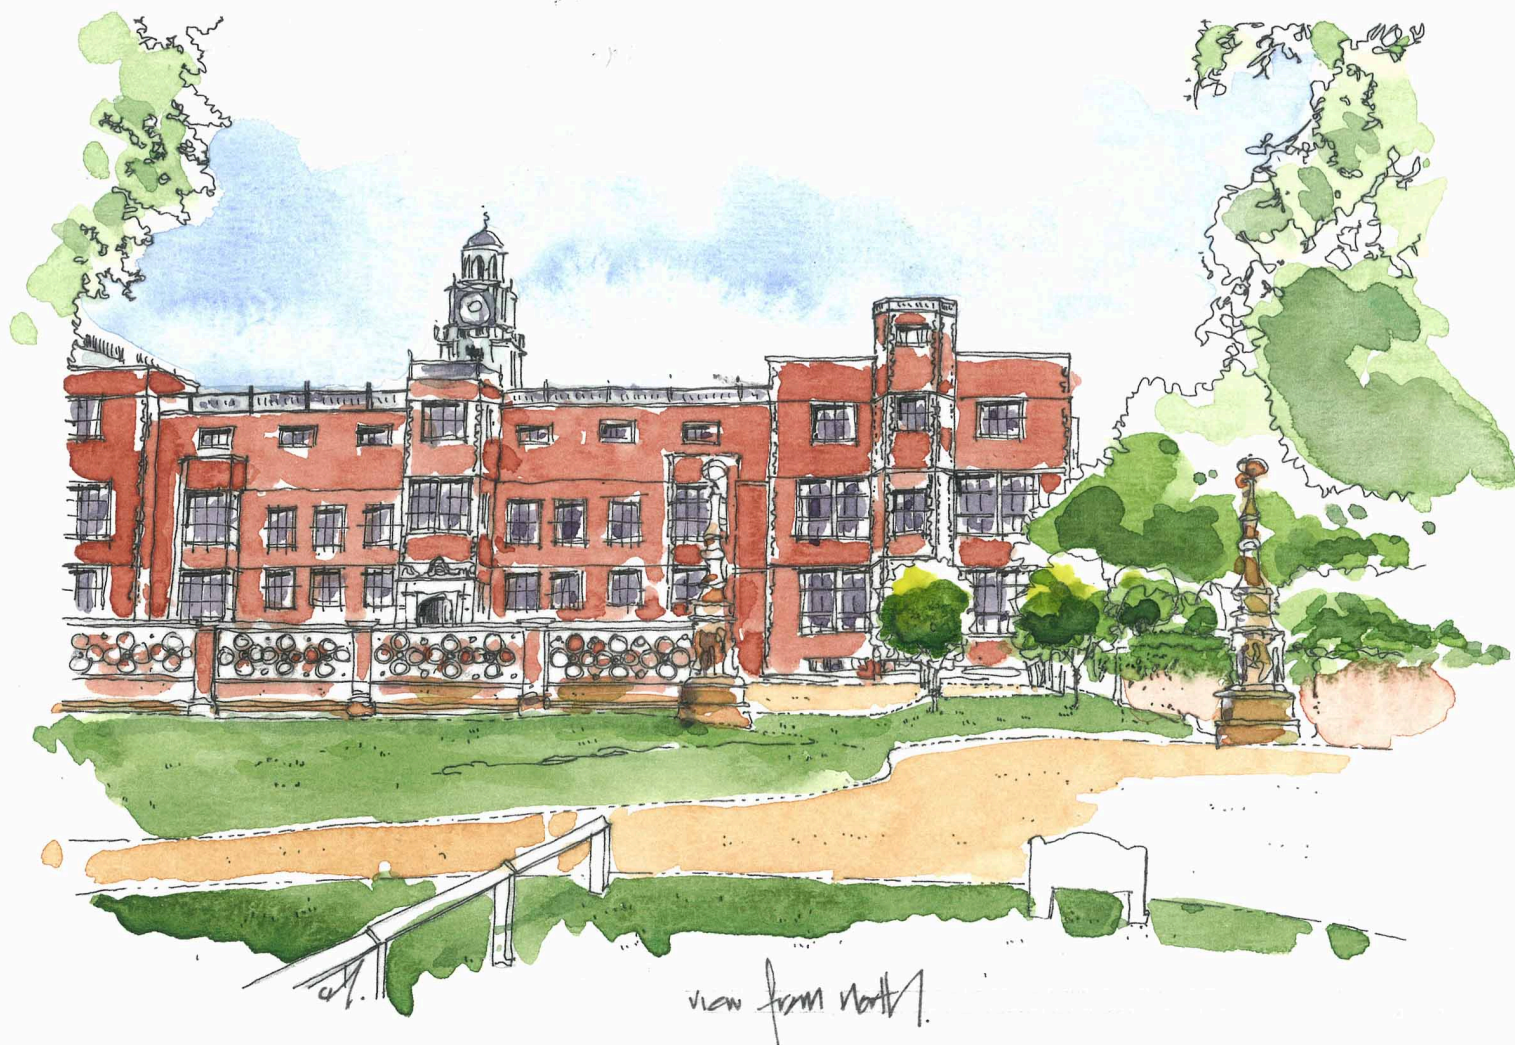

view from north



GASCOYNE CECIL  
ESTATES

**BROOKS / MURRAY**

ARCHITECTS

8-10 NEW NORTH PLACE  
LONDON EC2A 4JA

TEL 020 7739 9955  
FAX 020 7739 9944

[architects@brooksmurray.com](mailto:architects@brooksmurray.com)

CLIENT:  
*The Gascoyne Cecil Estates*

JOB:  
*The North Front Court*

DATE: *July 2010* SCALE: *N.S*

DRAWING TITLE:  
*Perspectives*

DRAWING NUMBER:  
*043-004*