


USE FIGURED DIMENSIONS ONLY
DO NOT SCALE FROM THIS DRAWING.

ALL DIMENSIONS MUST BE CHECKED ON SITE. ANY
INCONSISTENCIES MUST BE REPORTED BACK TO THE ARCHITECT

THIS DRAWING AND ANY DESIGNS INDICATED THEREON ARE THE
COPYRIGHT OF BROOKS / MURRAY ARCHITECTS.
ALL RIGHTS ARE RESERVED.
NO PART OF THIS WORK MAY BE REPRODUCED WITHOUT PRIOR
PERMISSION IN WRITING FROM BROOKS / MURRAY ARCHITECTS

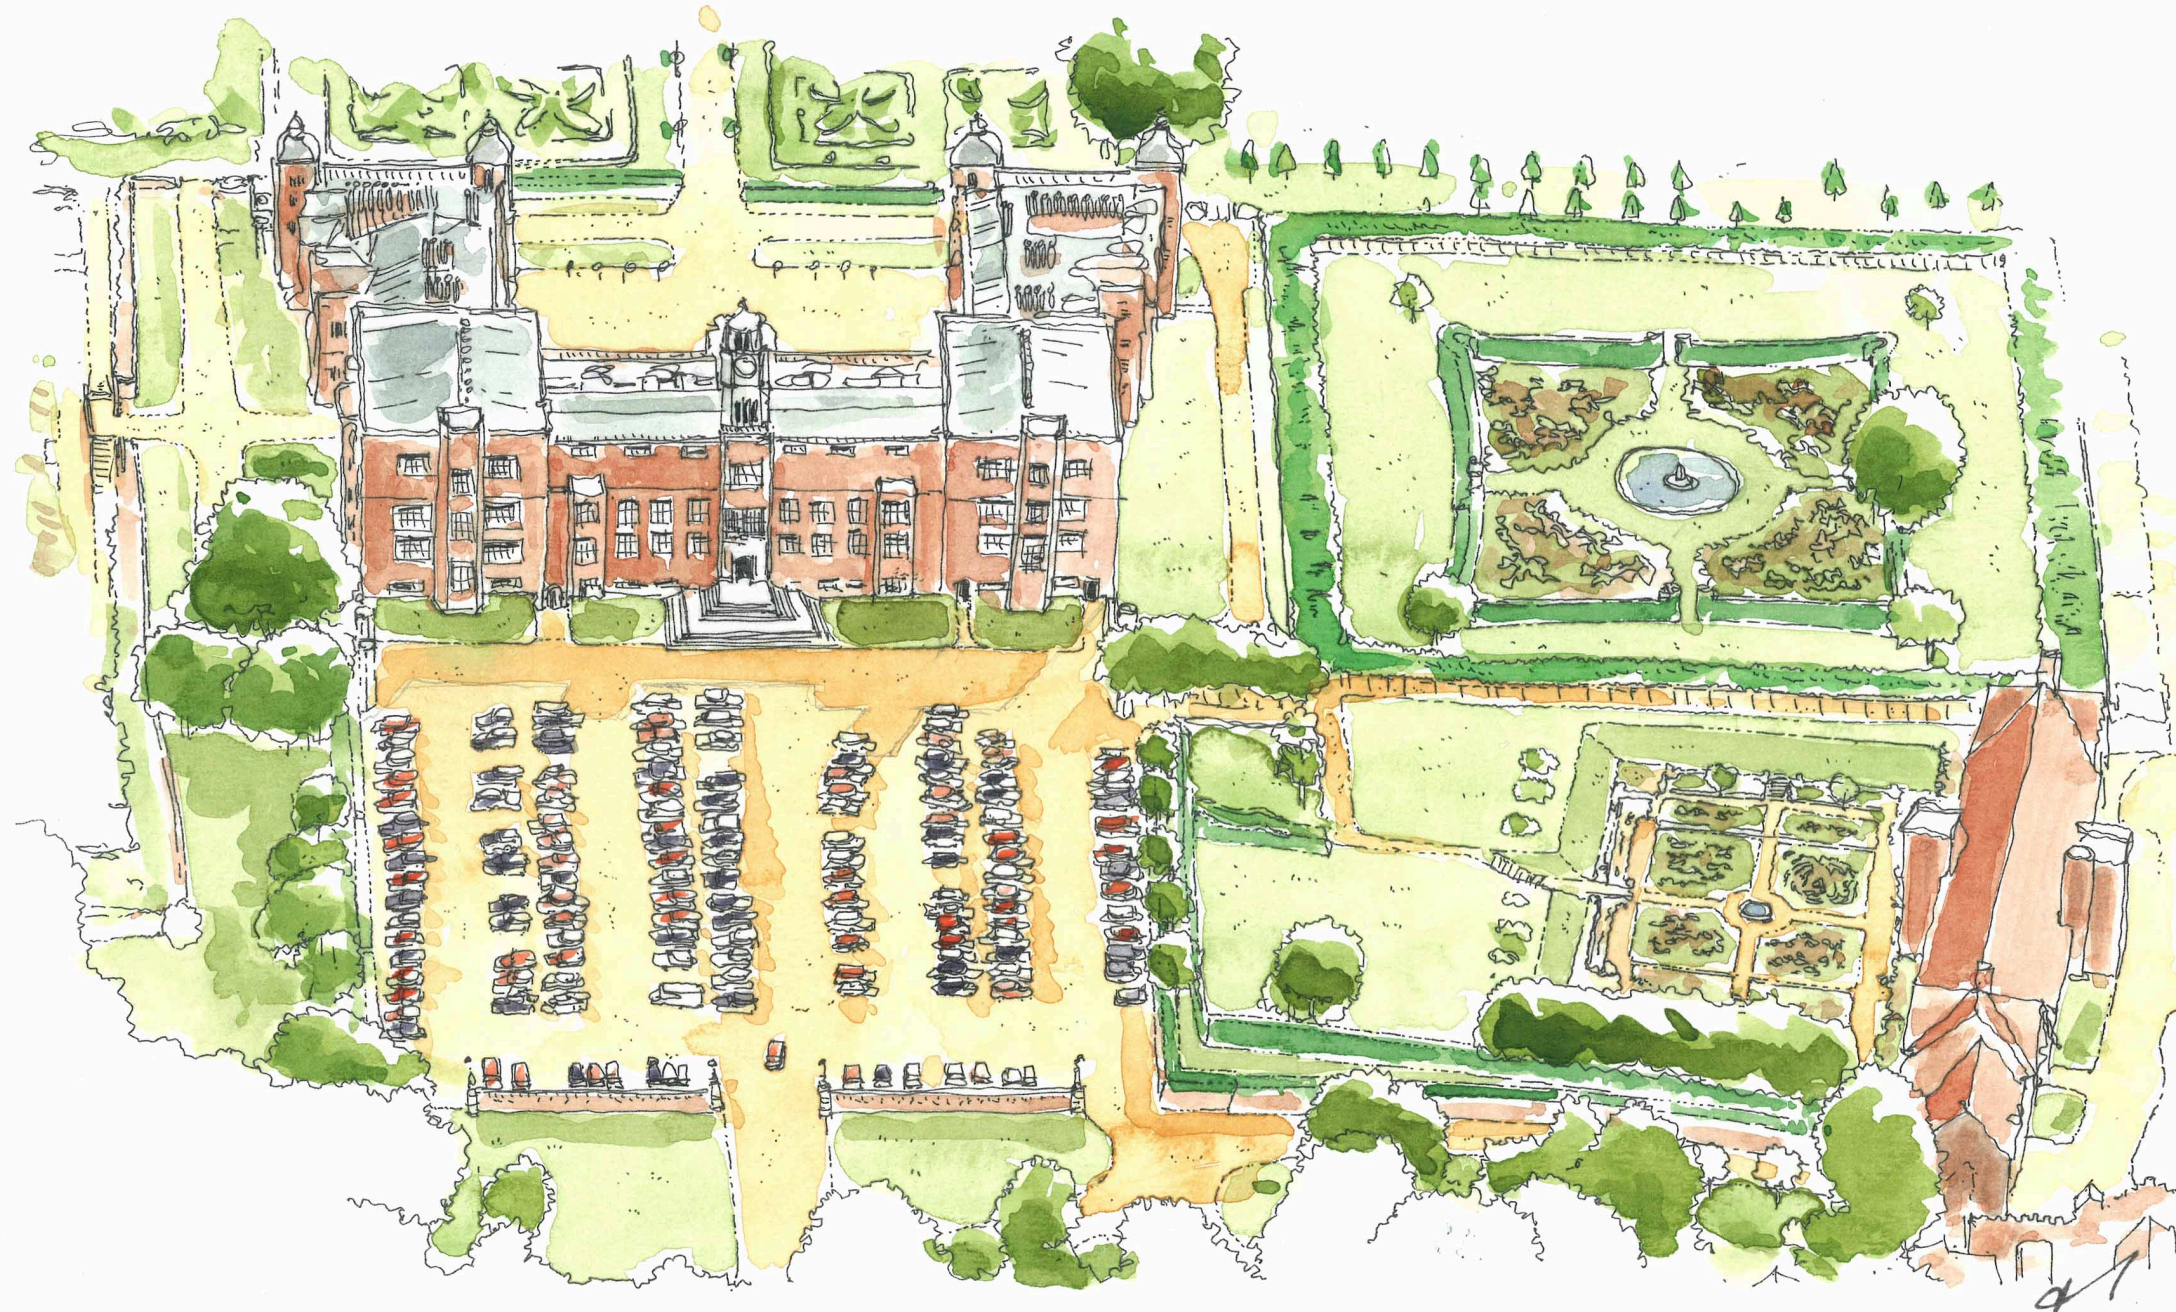

GASCOYNE CECIL
ESTATES

BROOKS / MURRAY

ARCHITECTS

8-10 NEW NORTH PLACE
LONDON EC2A 4JA

TEL 020 7739 9955
FAX 020 7739 9944

architects@brooksmurray.com

CLIENT:

The Gascoyne Cecil Estates

JOB:

The North Front Court

DATE:

July 2010

SCALE:

N.S.

DRAWING TITLE:

*Birds' view
Existing.*

DRAWING NUMBER:

843-111