




Elevation C 1:25

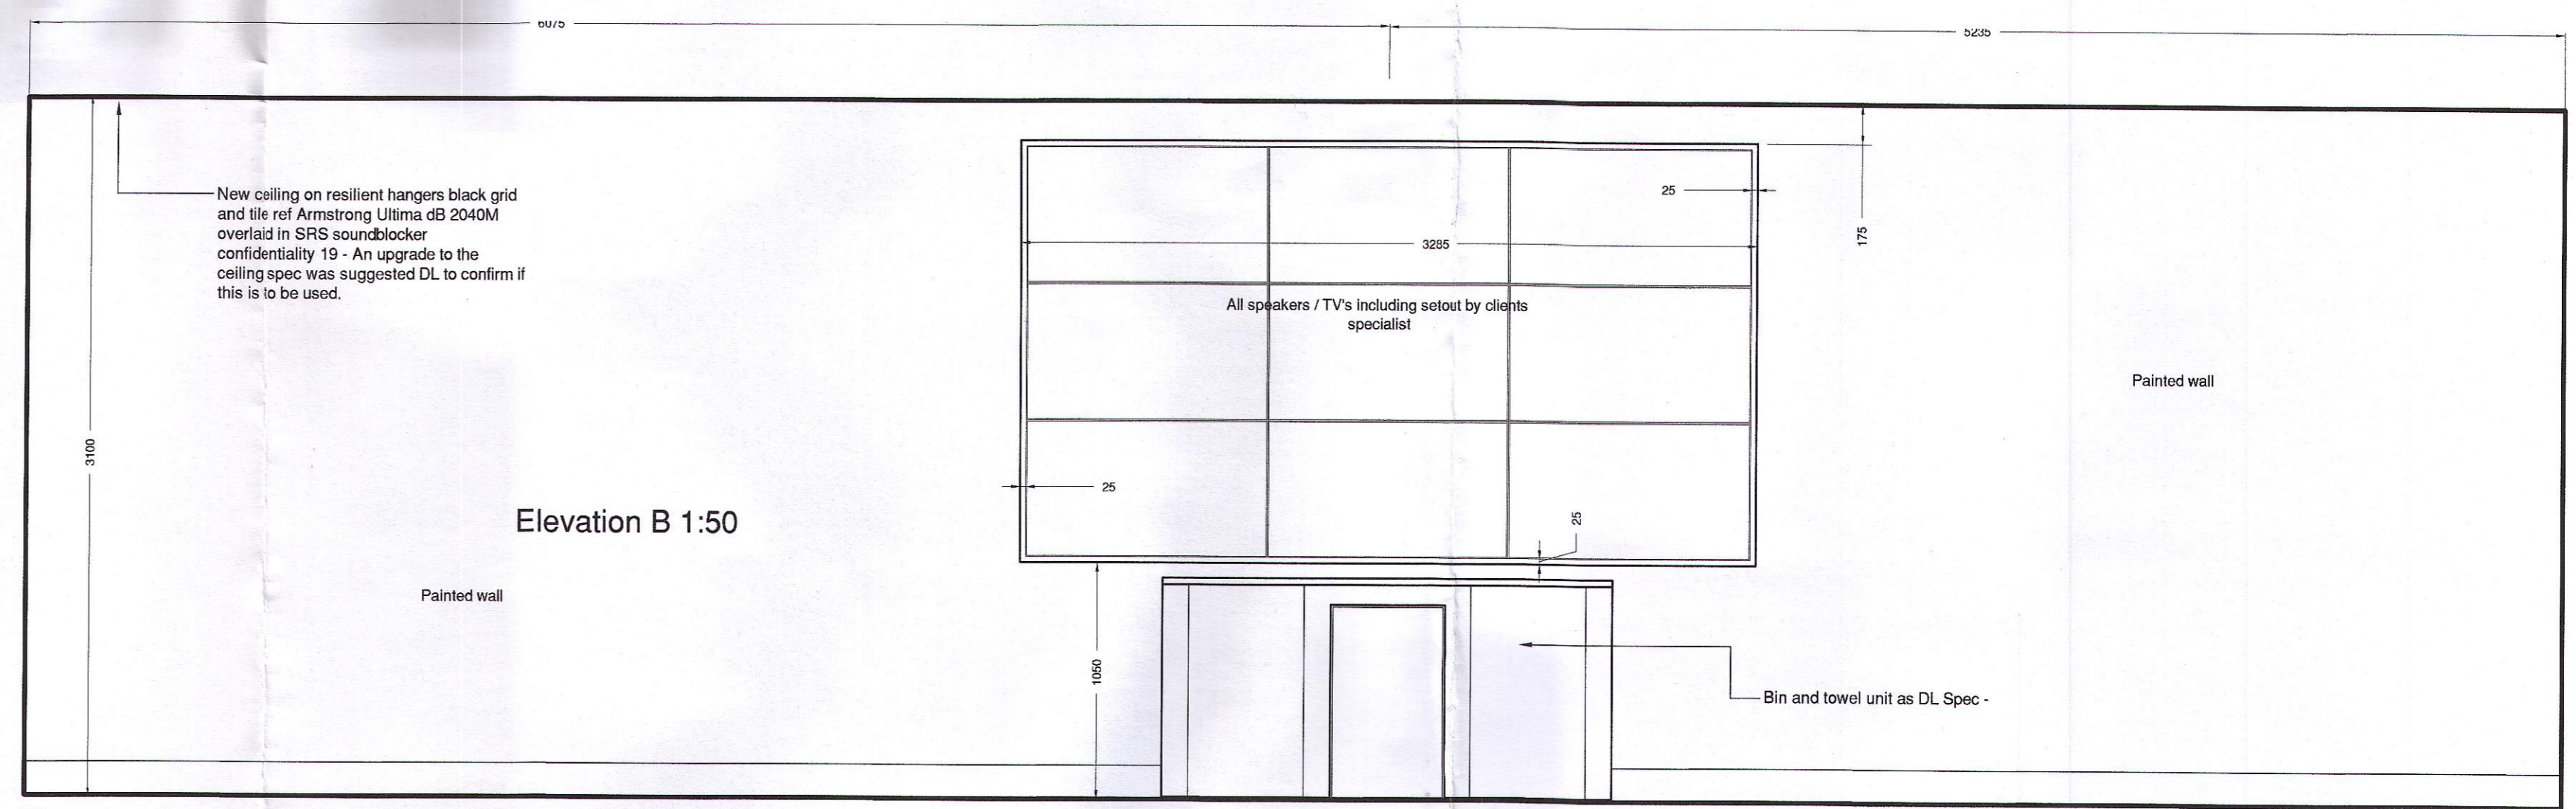

Elevation B 1:25

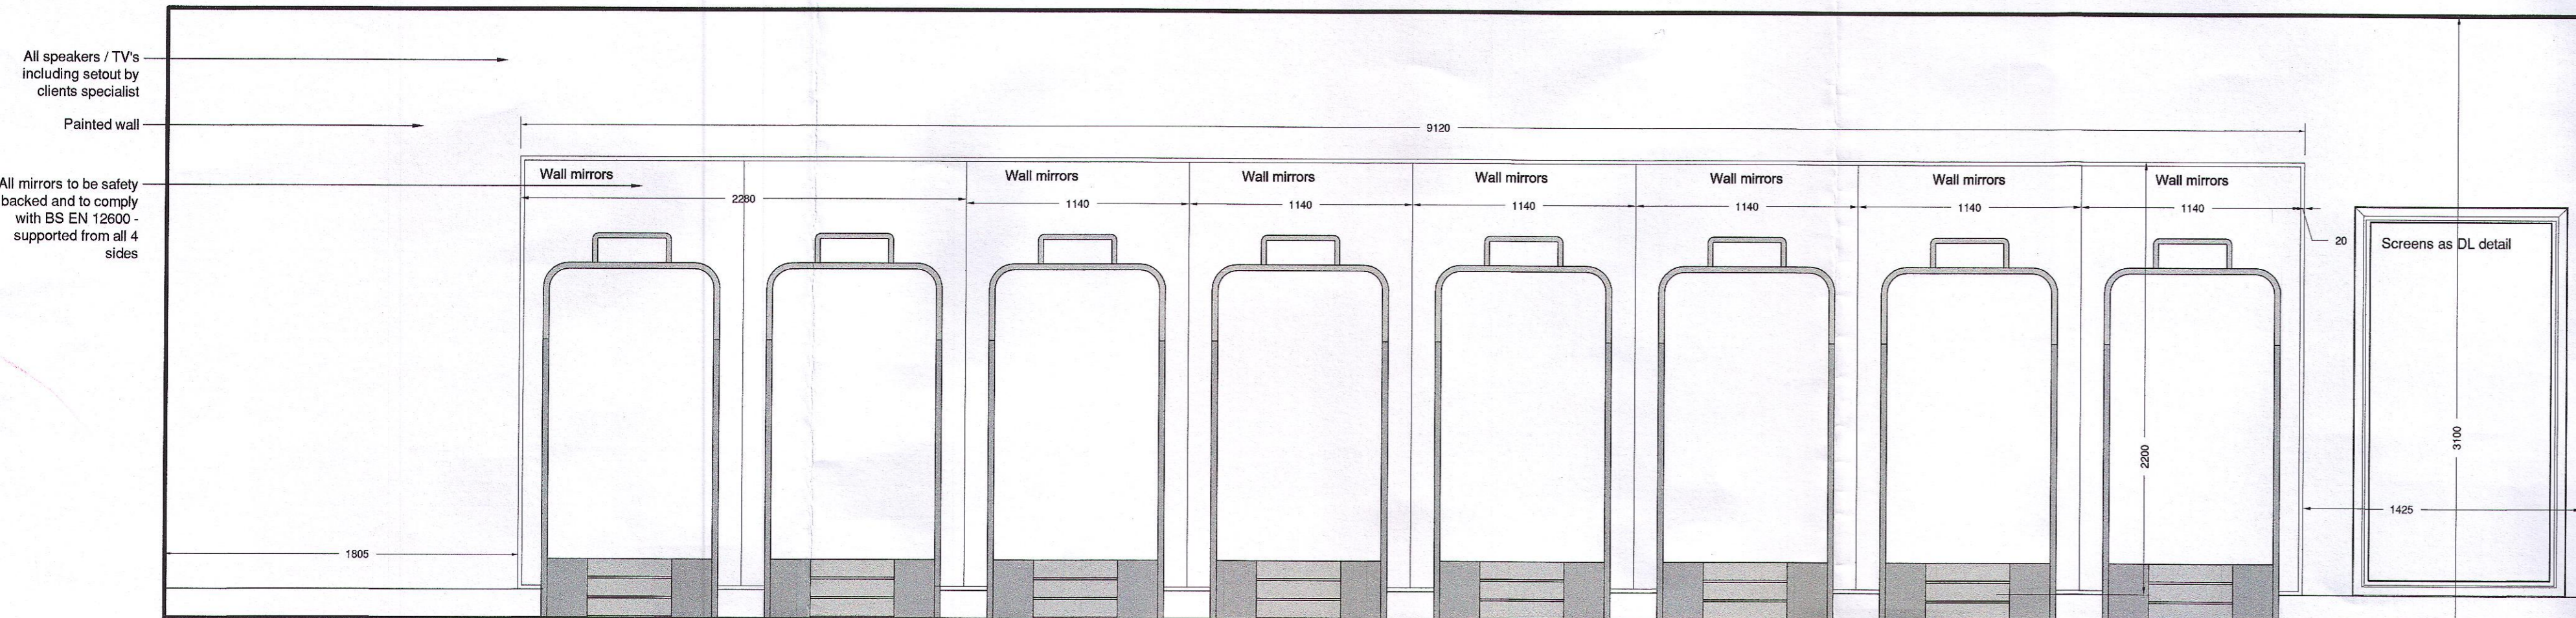

Elevation A 1:25

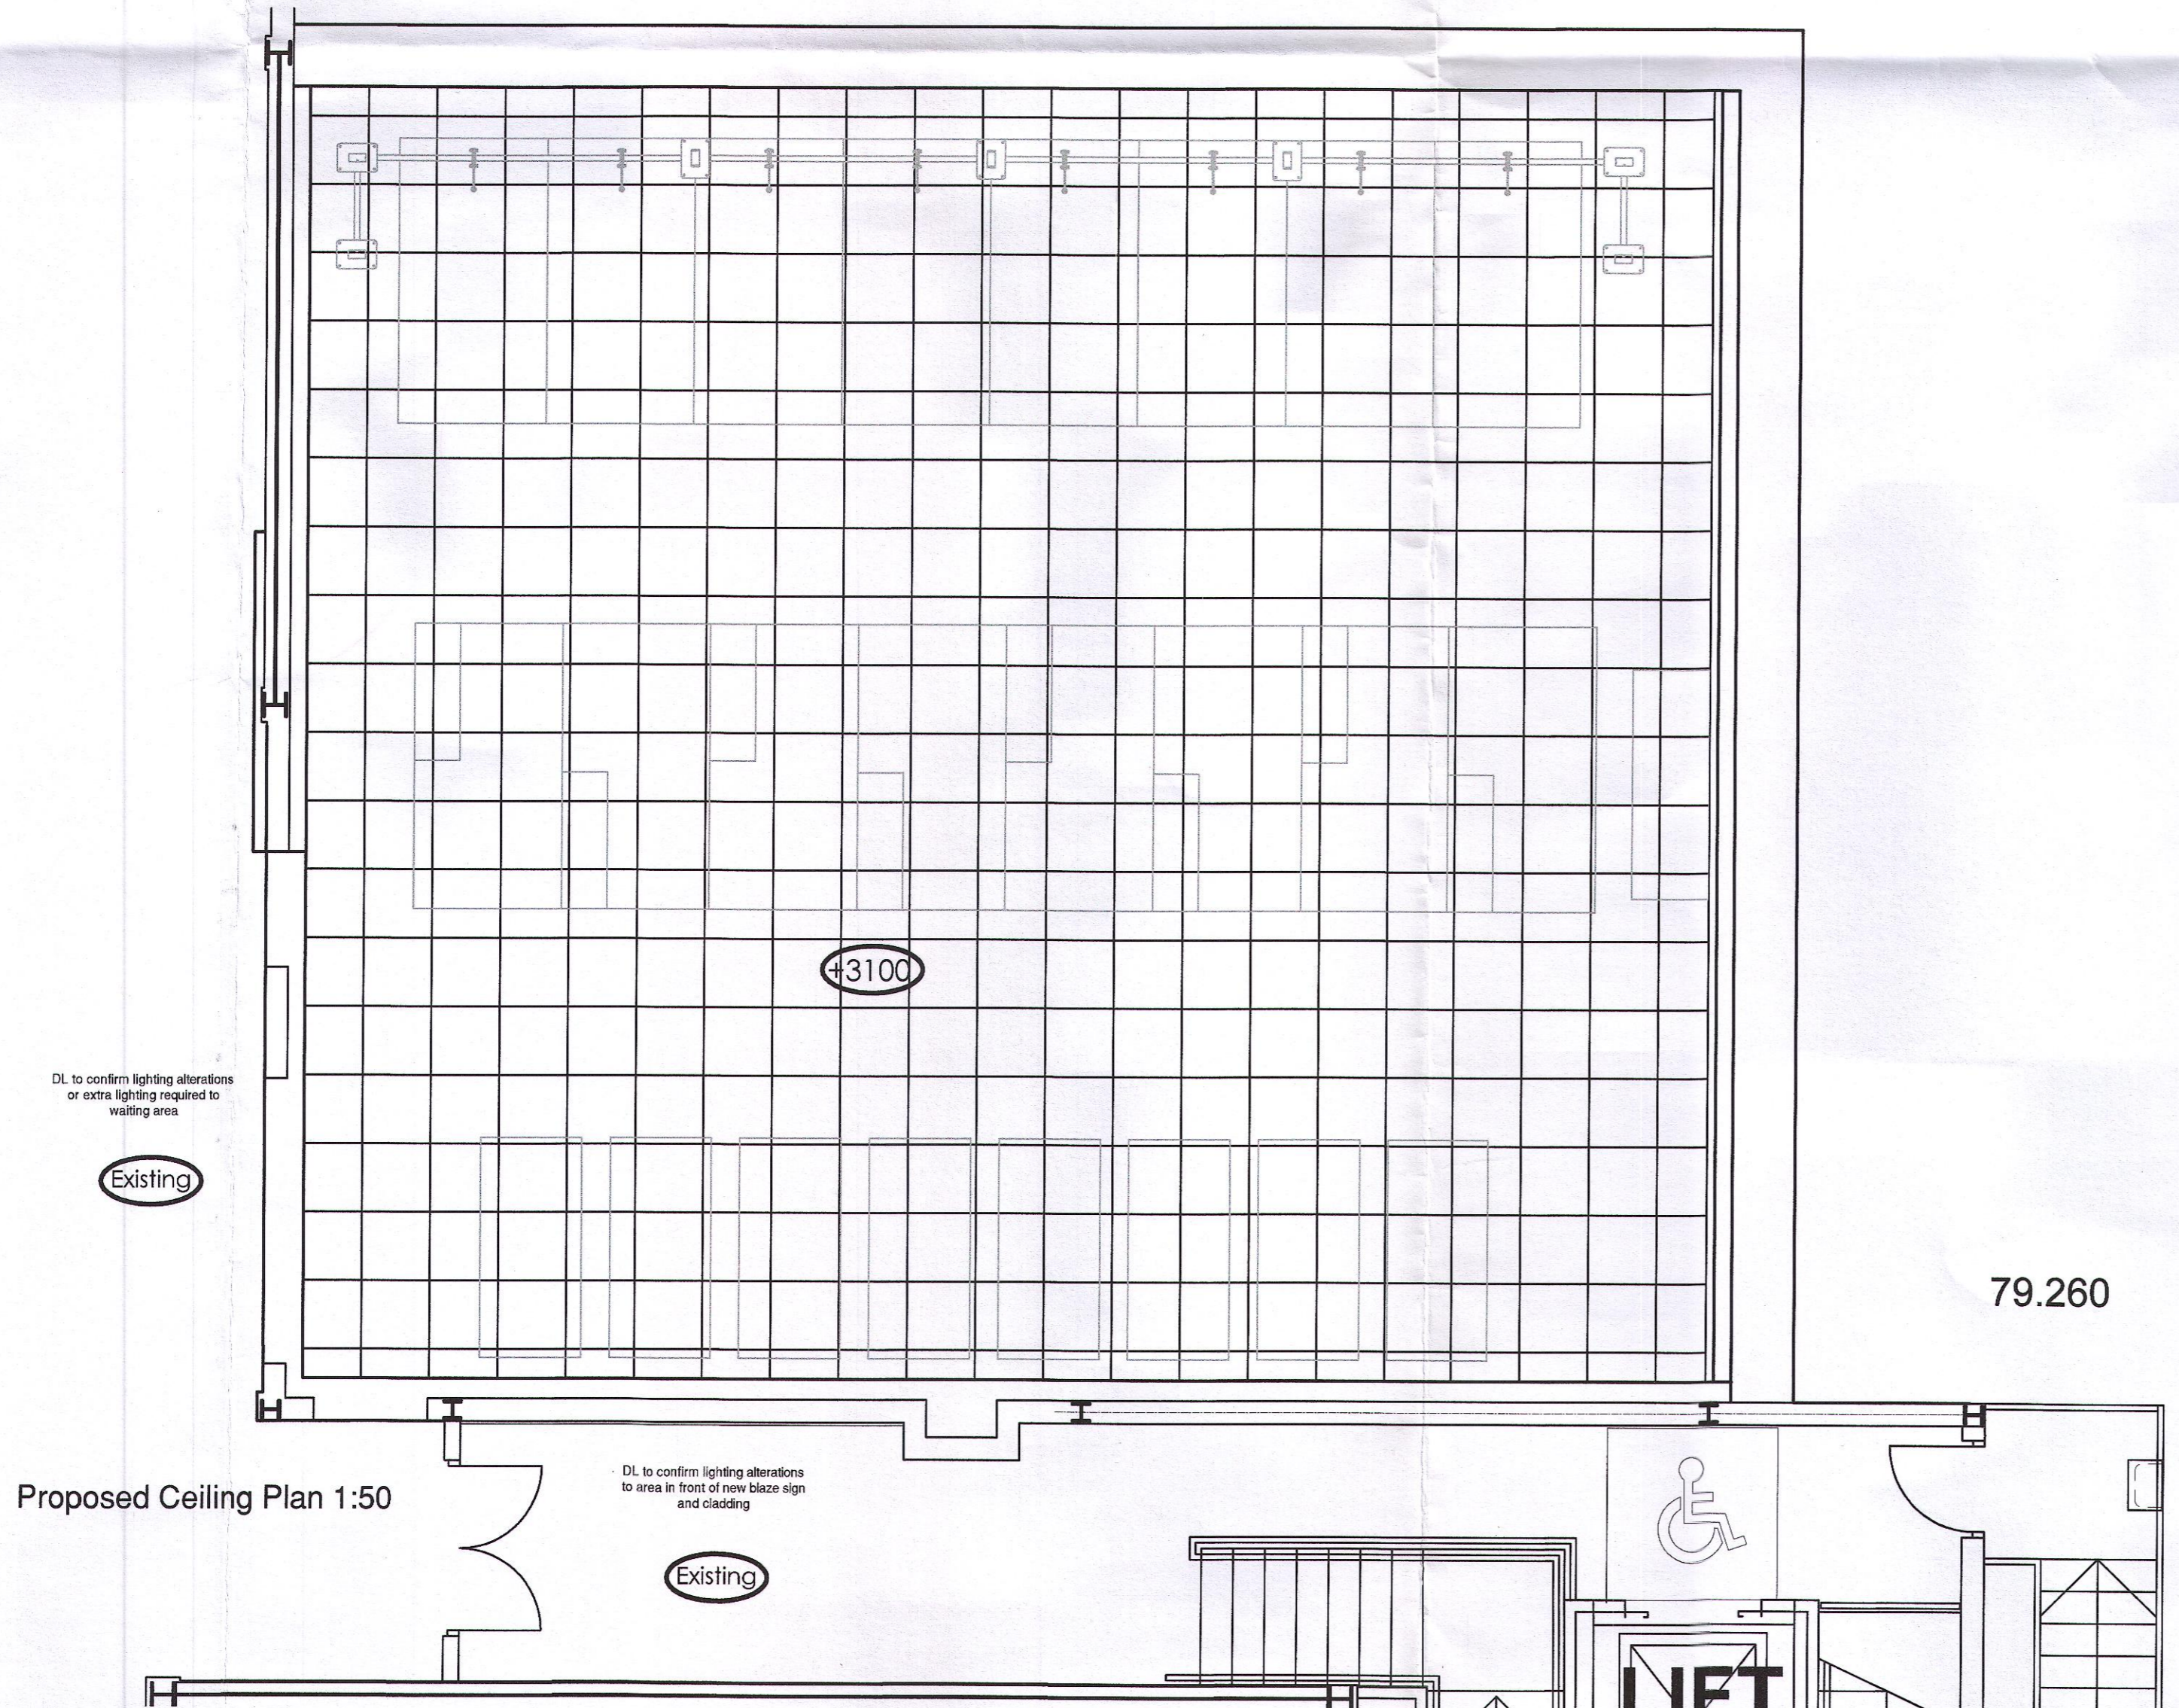

wdi Interior Architects

client David Lloyd Leisure

project Hatfield New Blaze Studio

title Proposed mezzanine plan Option 3 ceiling plan

drawn

date 5.2.19

scale As Shown@ A1

dwg. no. 2022-P-5B

revision Entrance wall layout revised - notes from pre start meeting added 27.2.19

a

revision Glazed screens height increased cill level lowered at DL request 4.3.19

b

c

d

e

f

g

Do not scale off this drawing. If in doubt please ask. Dimensions must be checked on site where possible.

© This drawing must not be reproduced in whole or part without written consent.

1 PRIESTHORPE AVENUE, PUDSEY, LEEDS LS28 7TG

TEL: +44 (0)113 282 3777 FAX: +44 (0)113 282 8014

E MAIL: info@wdi-ia.com WEB SITE: www.wdi-ia.com

WELWYN HATFIELD
06 MAR 2019
PLANNING