



Datum: 95.00m

BUILDING 5

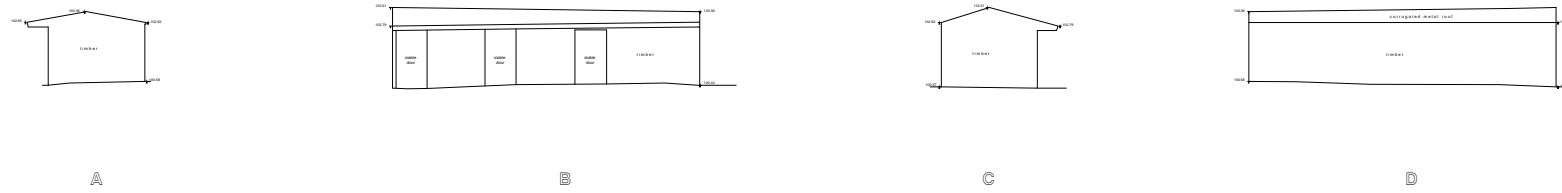


Datum: 95.00m

BUILDING 6

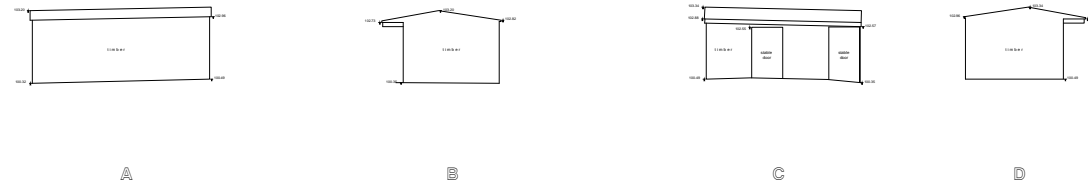

Datum: 95.00m

BUILDING 7

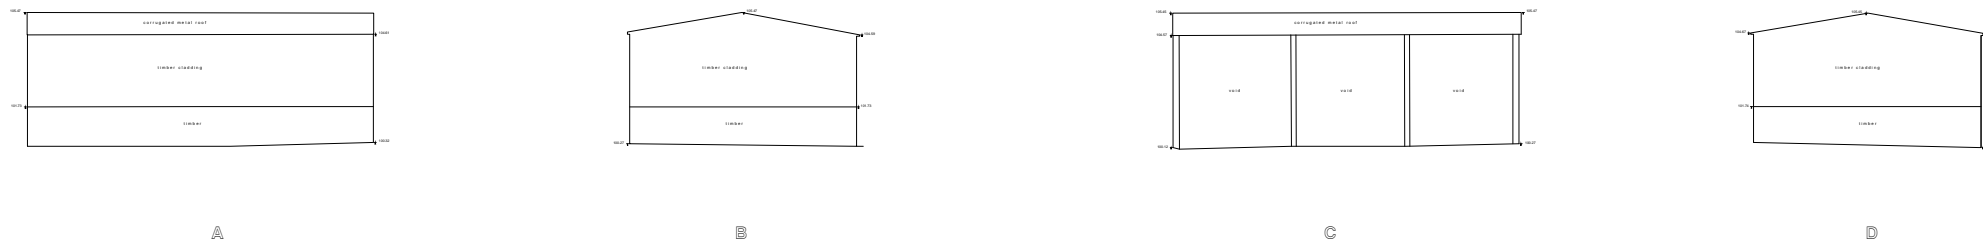

Datum: 95.00m

BUILDING 8



NUMBER:

HL-004

REVISIONS:

Rev:	By:	Chk:	Date:	Description:

PLANNING

Project:
NORTHAW RIDING SCHOOL

Title:
EXISTING ELEVATIONS 2

Date:
July 2015

Scale:
1:300

Size:
A3

