


NUMBER:

HL-005


REVISIONS:

Rev.	By:	Chk:	Date:	Description:

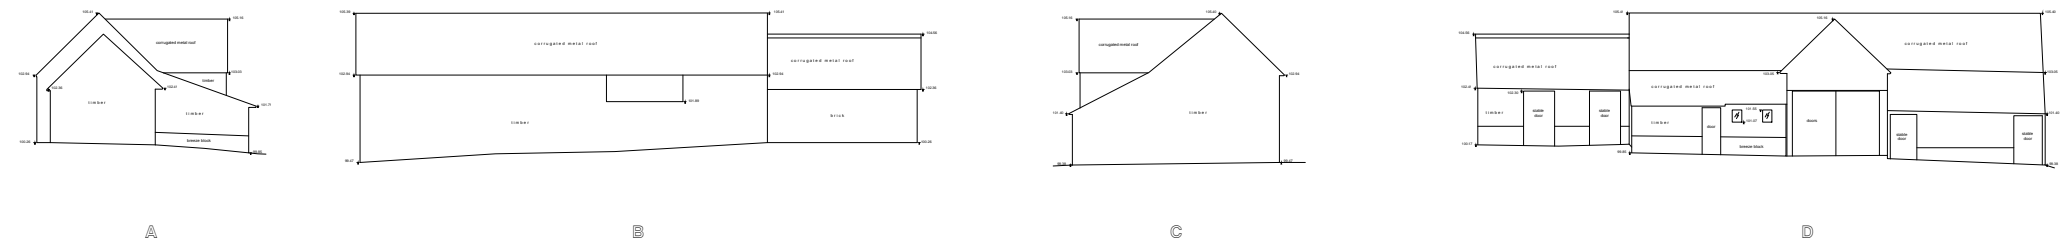

Datum: 95.00m

BUILDING 9

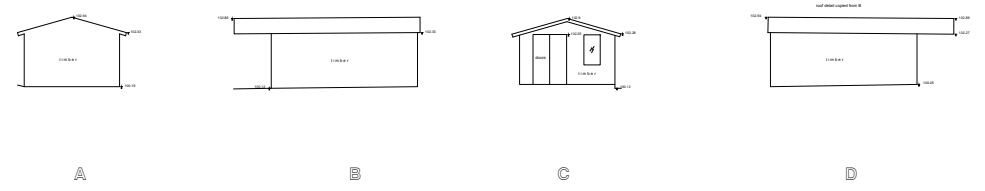

Datum: 95.00m

OFFICE




Datum: 95.00m

BUILDING 10



Datum: 95.00m

BUILDING 11

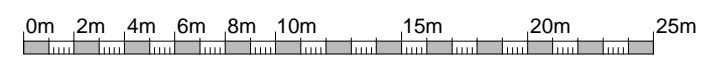

PLANNING

Project:
NORTHAW RIDING SCHOOL

Title:
EXISTING ELEVATIONS 3

Date: July 2015	Scale: 1:300	Size: A3
--------------------	-----------------	-------------

