


NUMBER:

HL-006


REVISIONS:

| Rev: | By: | Chk: | Date: | Description: |
|------|-----|------|-------|--------------|
|      |     |      |       |              |

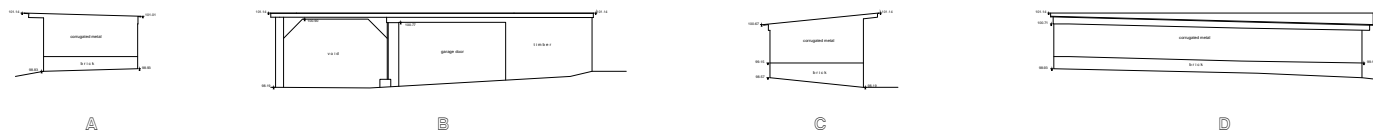


Datum: 95.00m

BUILDING 12

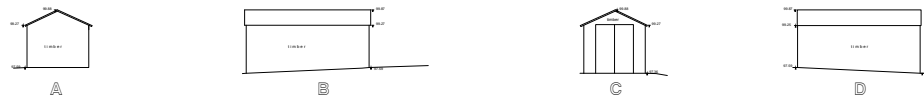


Datum: 95.00m

BUILDING 13

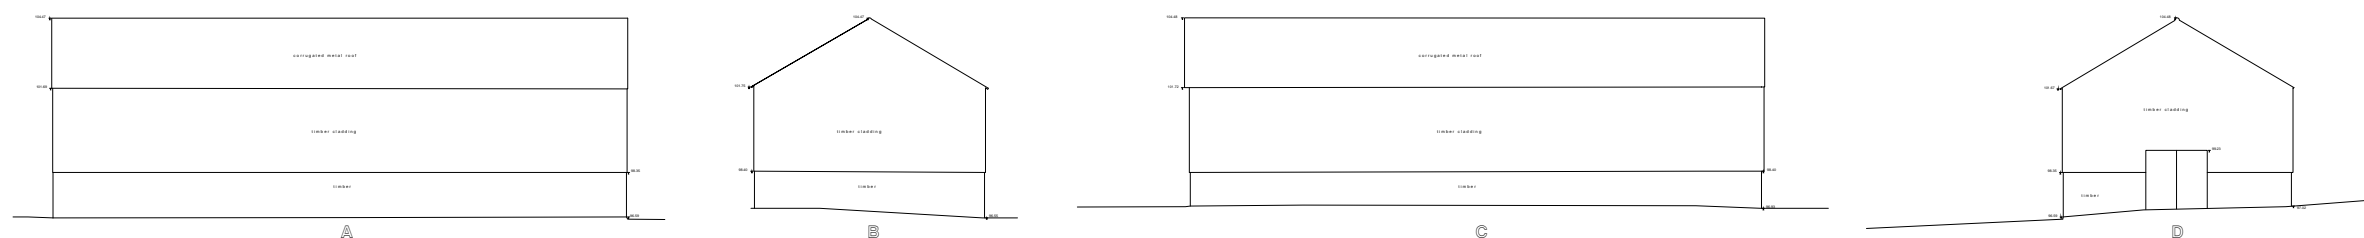

Datum: 95.00m

BUILDING 14

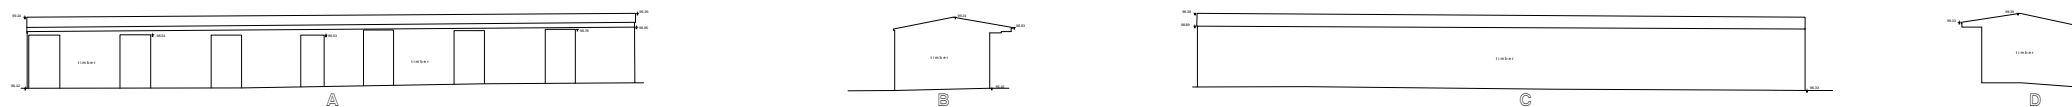

Datum: 95.00m

BUILDING 15



PLANNING

Project:  
NORTHAW RIDING SCHOOL

Title:  
EXISTING ELEVATIONS 4

Date:  
July 2015

Scale:  
1:300

Size:  
A3

