




NUMBER:

HL-016

REVISIONS:

| Rev: | By: | Chk: | Date: | Description: |
|------|-----|------|-------|--------------|
| | | | | |

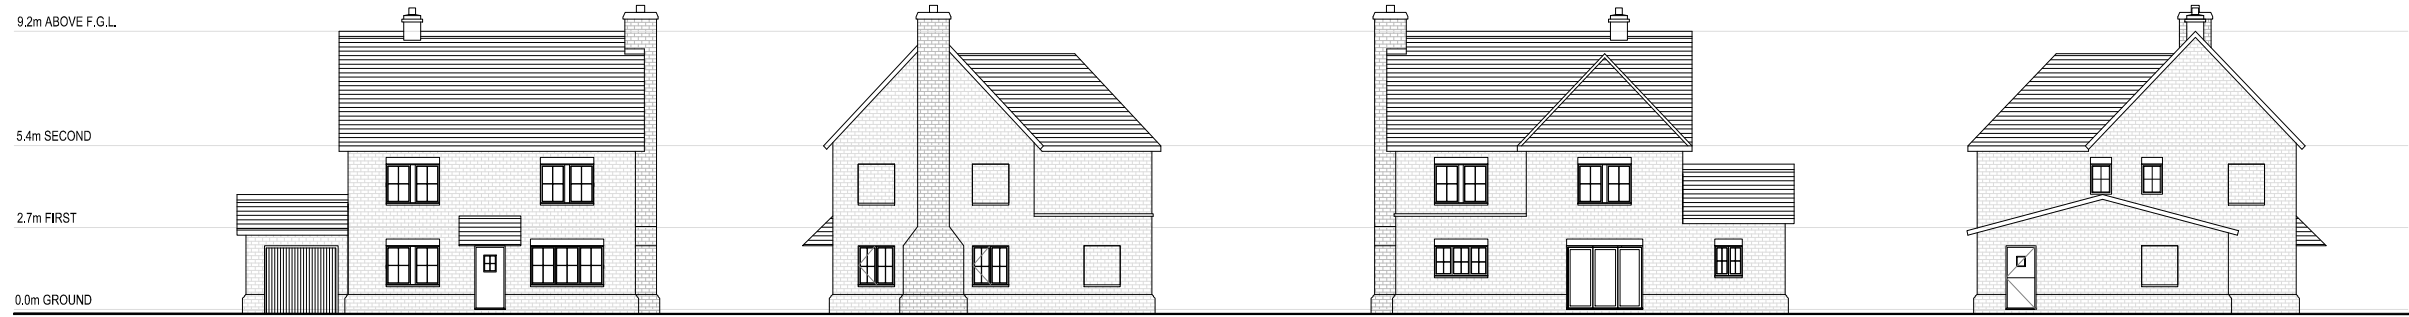


FRONT ELEVATION


SIDE ELEVATION

REAR ELEVATION


SIDE ELEVATION

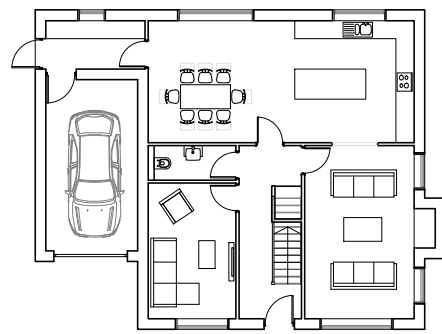


GROUND FLOOR

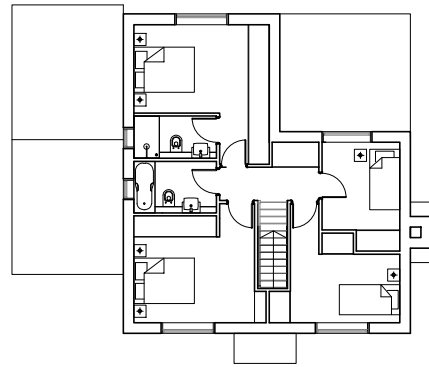

FIRST FLOOR

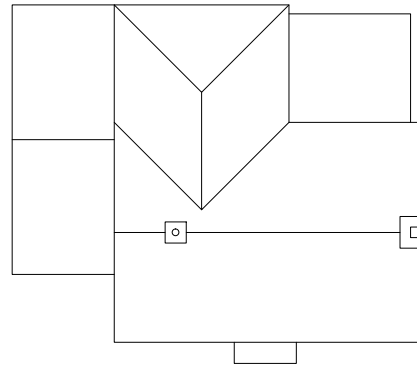

ROOF PLAN

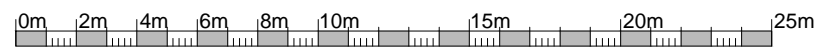

PLANNING

Project:
NORTHAW RIDING SCHOOL

Title:
HOUSE TYPE 5B
PLOT 10.

Date:
July 2015

Scale:
1:250

Size:
A3

